







CONSULTANTS:

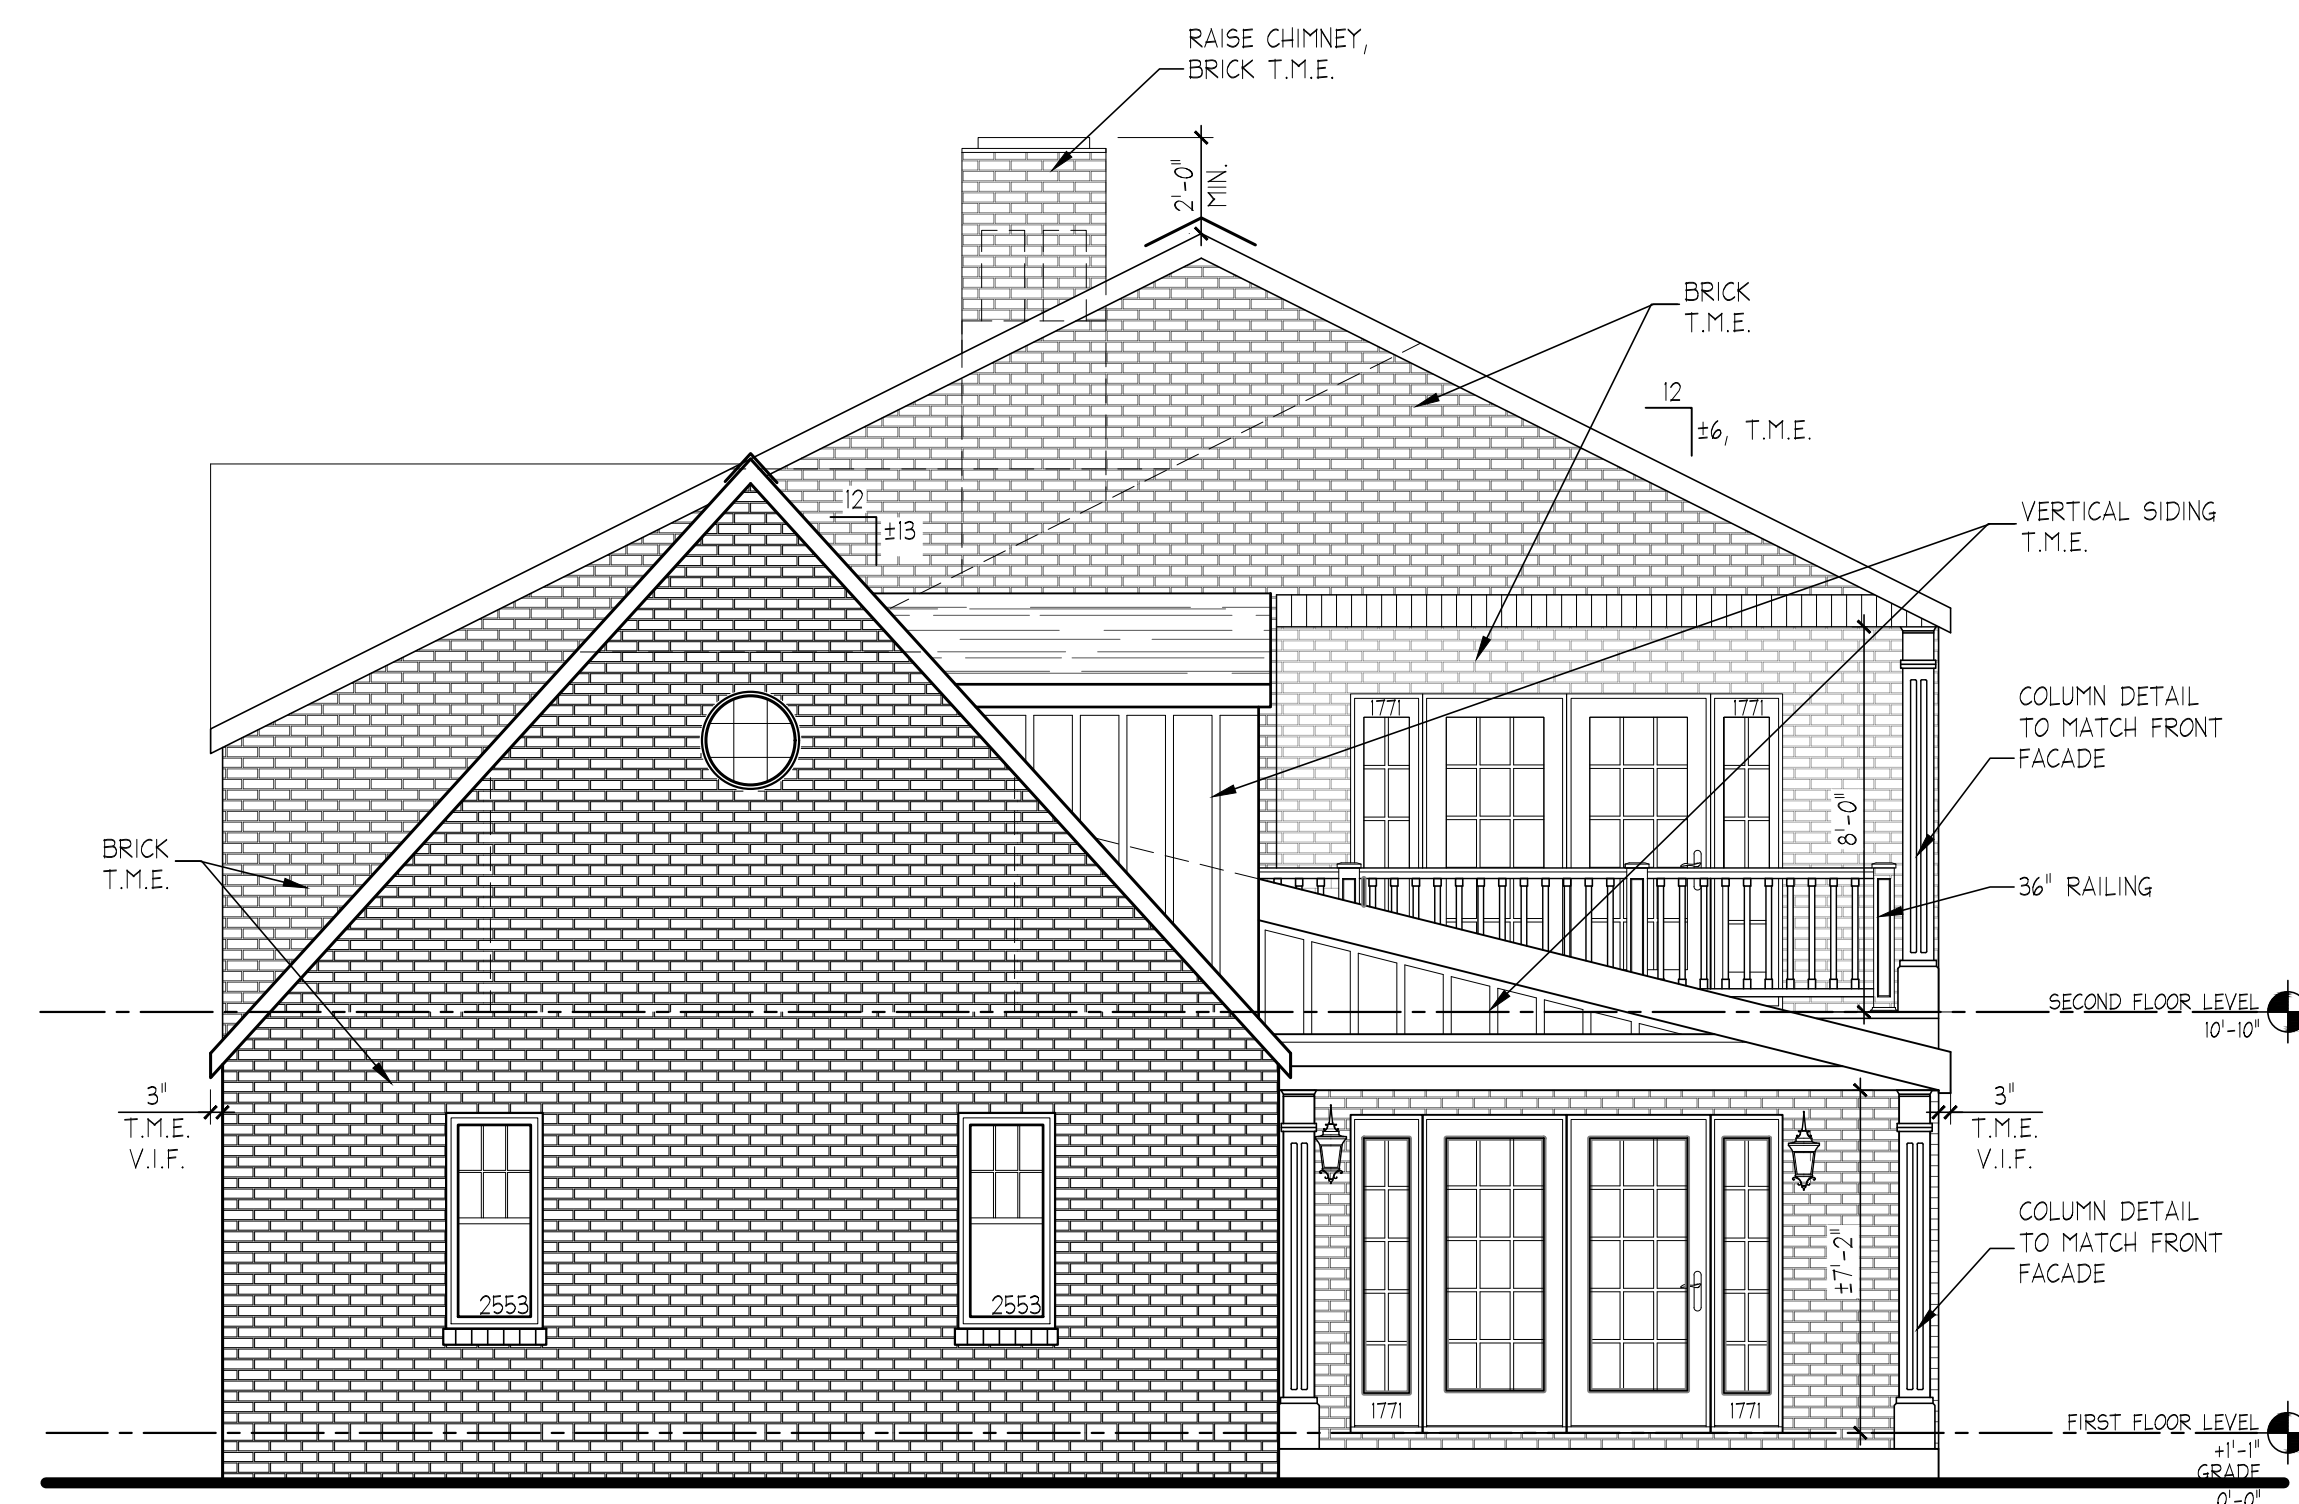

1 SOUTH-WEST ELEVATION  
1/4" = 1'-0"

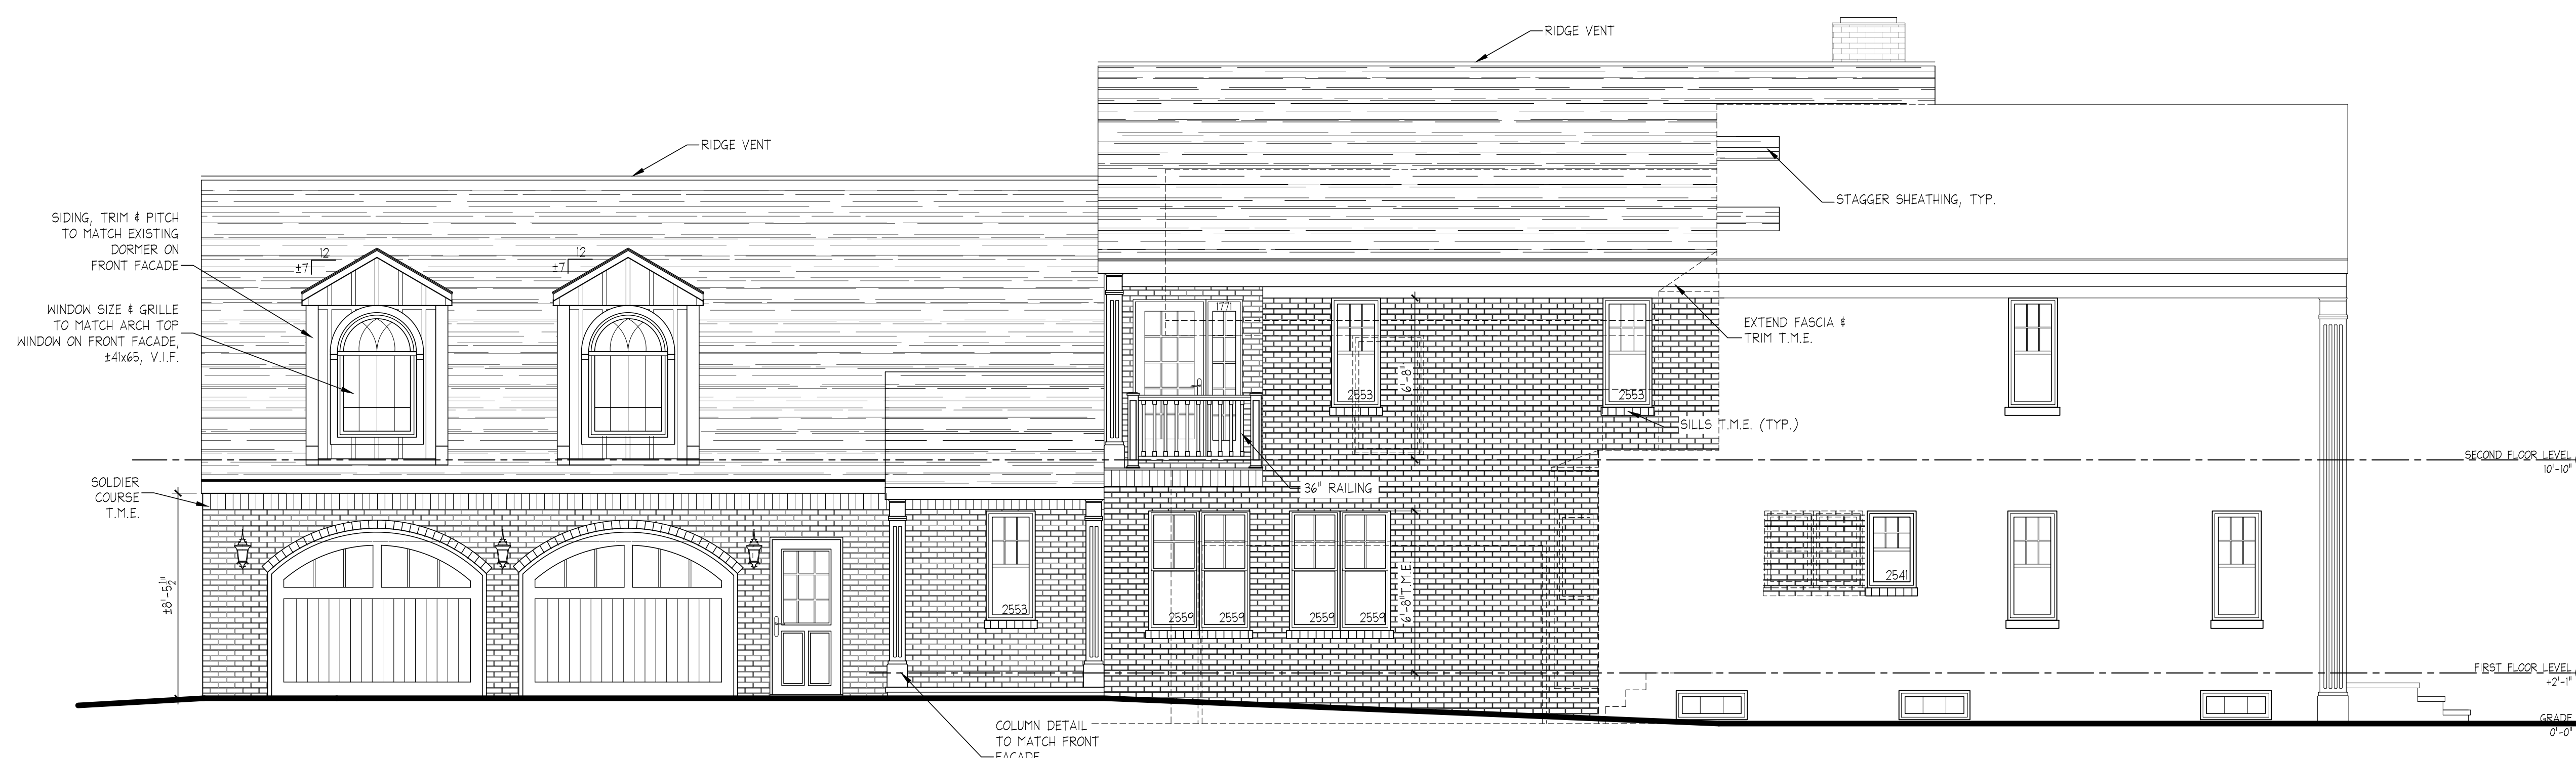

2 SOUTH-EAST ELEVATION  
1/4" = 1'-0"



3 NORTH-WEST ELEVATION  
1/4" = 1'-0"

Copyright 2020 Bammel Architects PC. All rights reserved. No part of this drawing may be reproduced or copied in any form by any means without the written permission of the architect.  
Any unauthorized alteration of or addition to this drawing/document is a violation of section 7307 of the New York State education law, article 145-a, paragraph 2.

SEAL:

REVISIONS

PROJECT IDENTIFICATION:

ADDITIONS AND RENOVATIONS TO:

**McLaughlin Res.**

37 Deerhurst Park Blvd.  
Tonawanda, NY 14217

ISSUE DATE: 07/23/2020  
FILE NAME: mcgloughlin\_6-10-20  
PROJECT NUMBER: 20--  
SCALE: AS NOTED  
DRAWN BY: ---  
CHECKED BY: ALL

SHEET TITLE:

ELEVATIONS

DRAWING NO:

A-200

