



Clinton Brown Company Architecture pc
617 Main Street, Suite M303
Buffalo, NY 14203

Phone: (716) 852-2020
Fax: (716) 852-3132
Email: INFO@CBCA.EMAIL

CONSULTANTS

DRAWING TITLE:
ROOF & ATTIC FLOOR PLANS

PROJECT NAME:
**832 WEST DELAVAN AVENUE
BUFFALO, NEW YORK 14209**

REVISION DATES:

CBCA PROJECT No.18-025

AUGUST 22, 2018


SCALE: AS NOTED

DRAWING NO:


A-100

CONSTRUCTION DOCUMENTS

COPYRIGHT 2017. ALL RIGHTS RESERVED. NO PART OF THIS DRAWING MAY BE REPRODUCED OR COPIED IN ANY FORM BY ANY MEANS WITHOUT THE WRITTEN PERMISSION OF THE ARCHITECT. ALL RIGHTS TO THIS DOCUMENT NOT COVERED BY SECTION 1101, SUBSECTION 2, STATE EDUCATION LAW ARE PROHIBITED. CLINTON BROWN COMPANY ARCHITECTURE PC 617 MAIN STREET, SUITE M303 BUFFALO, NY 14203

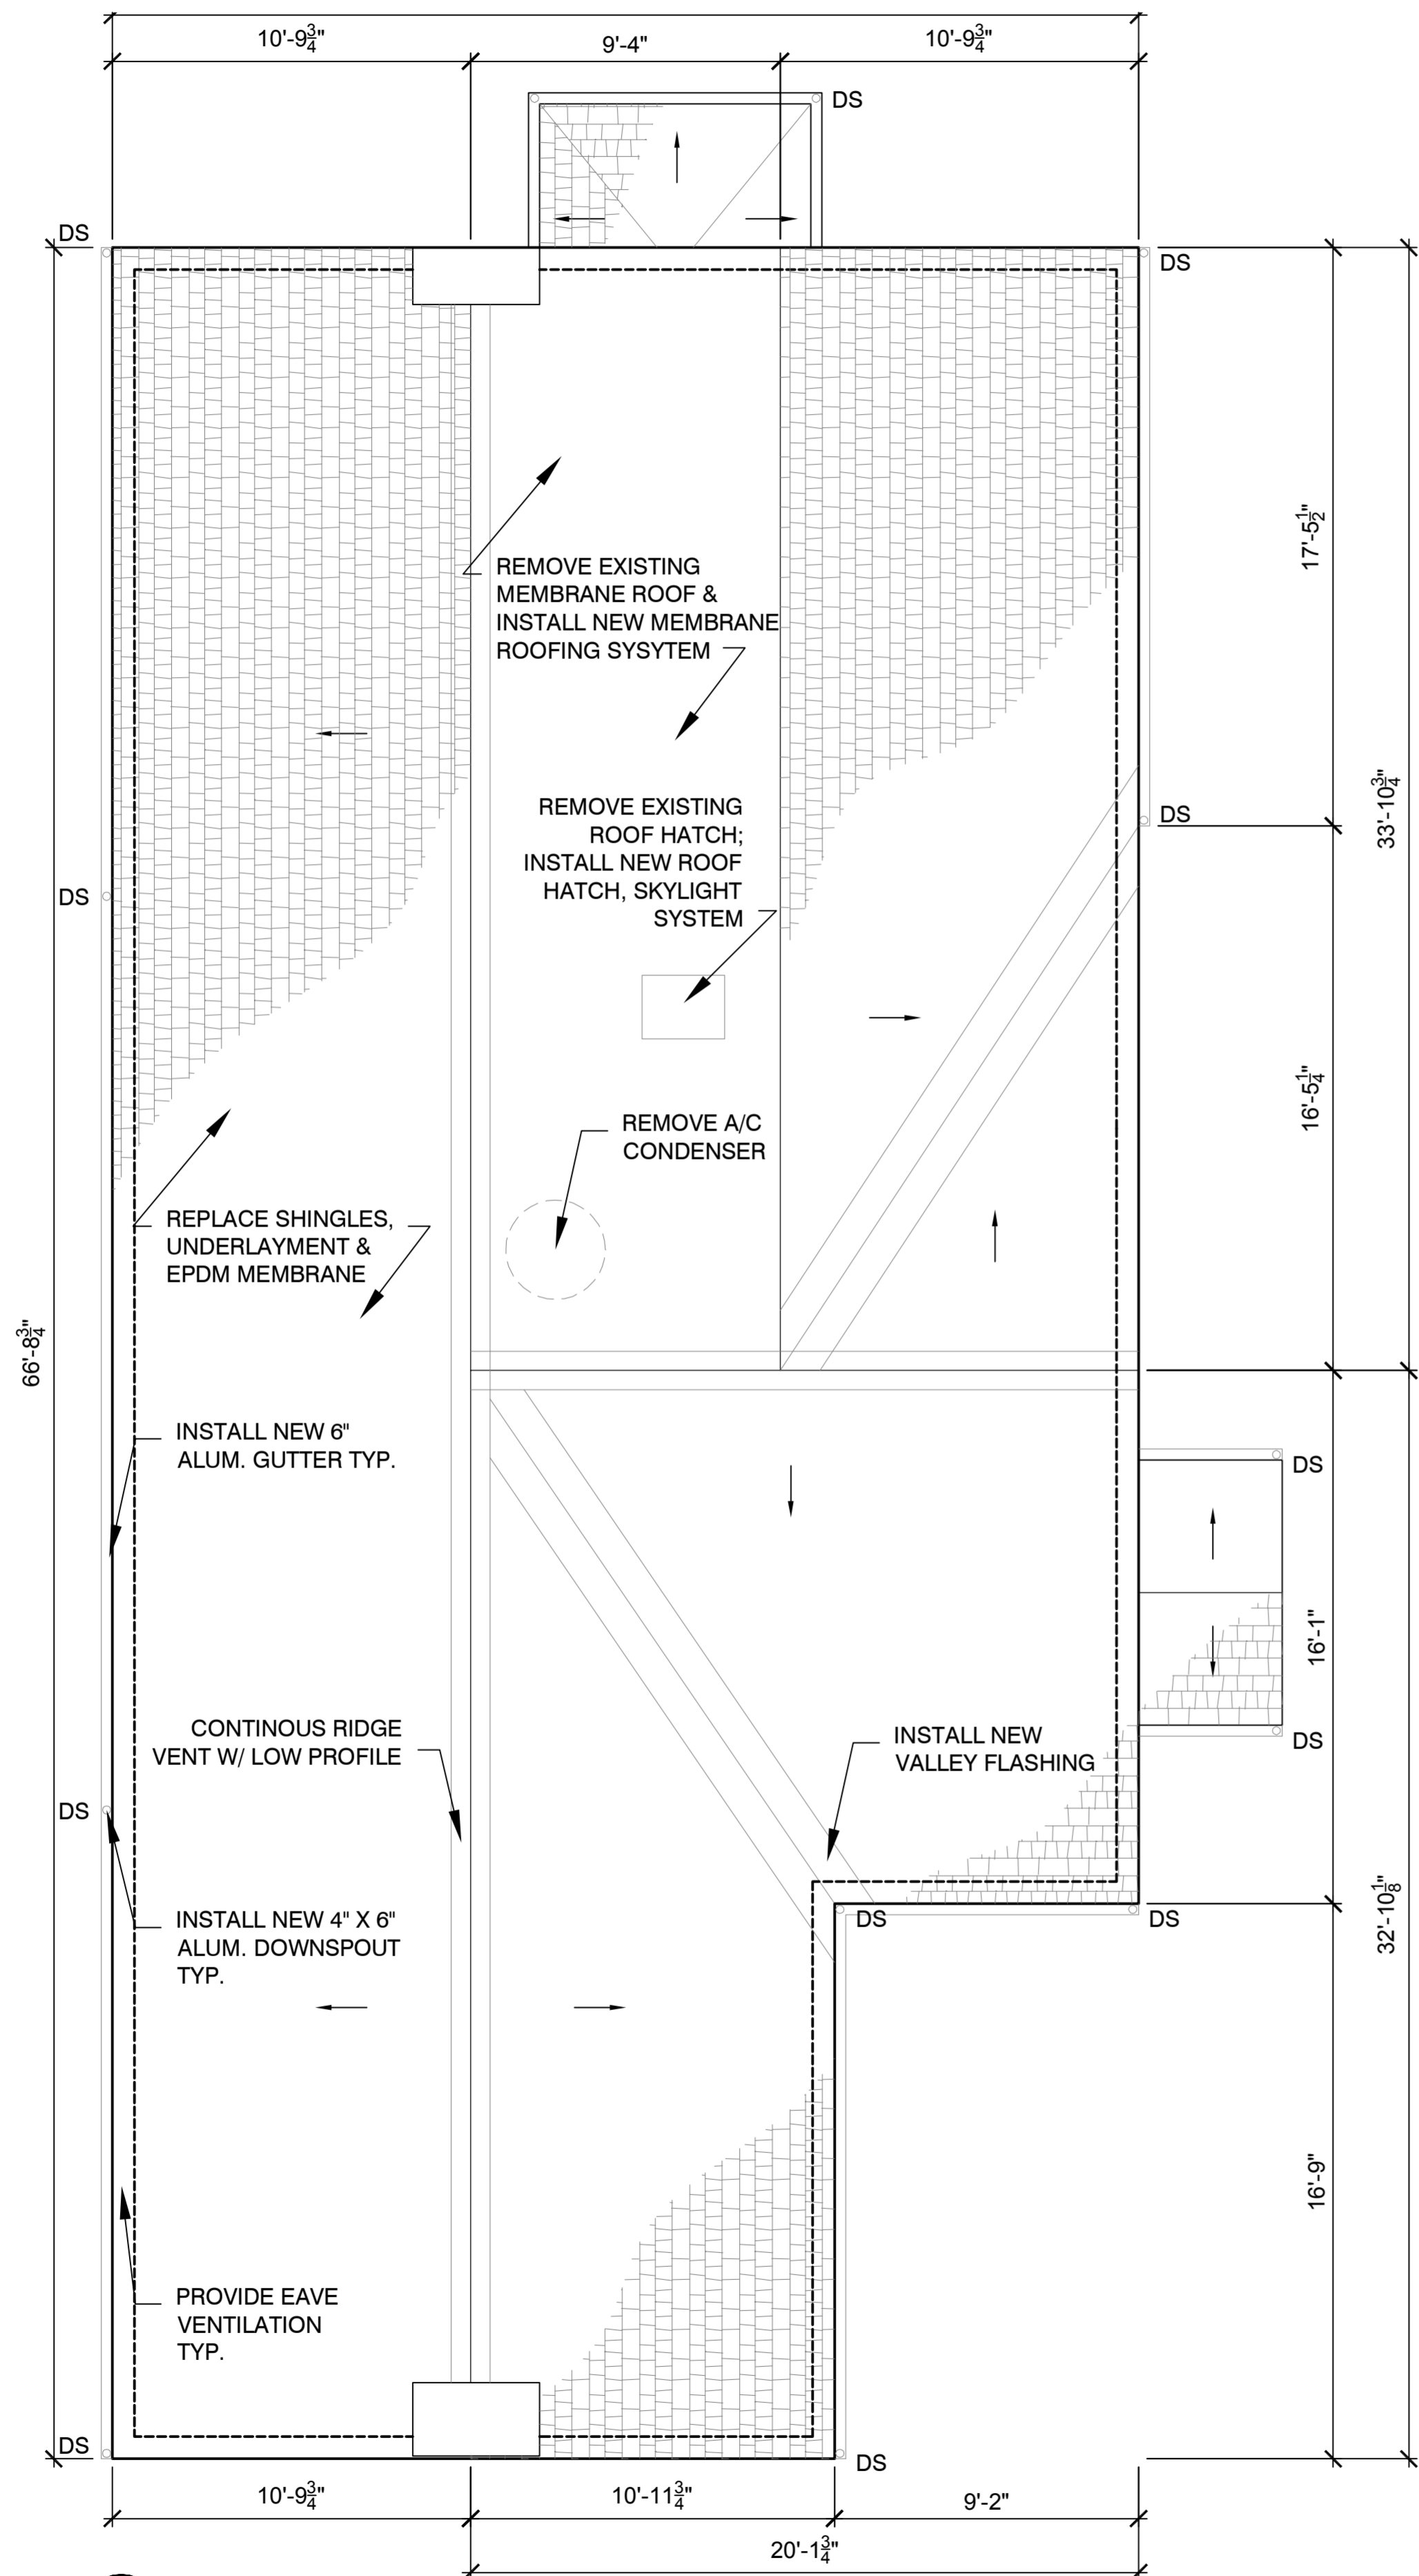

1 ROOF PLAN
1/2" = 1'-0"

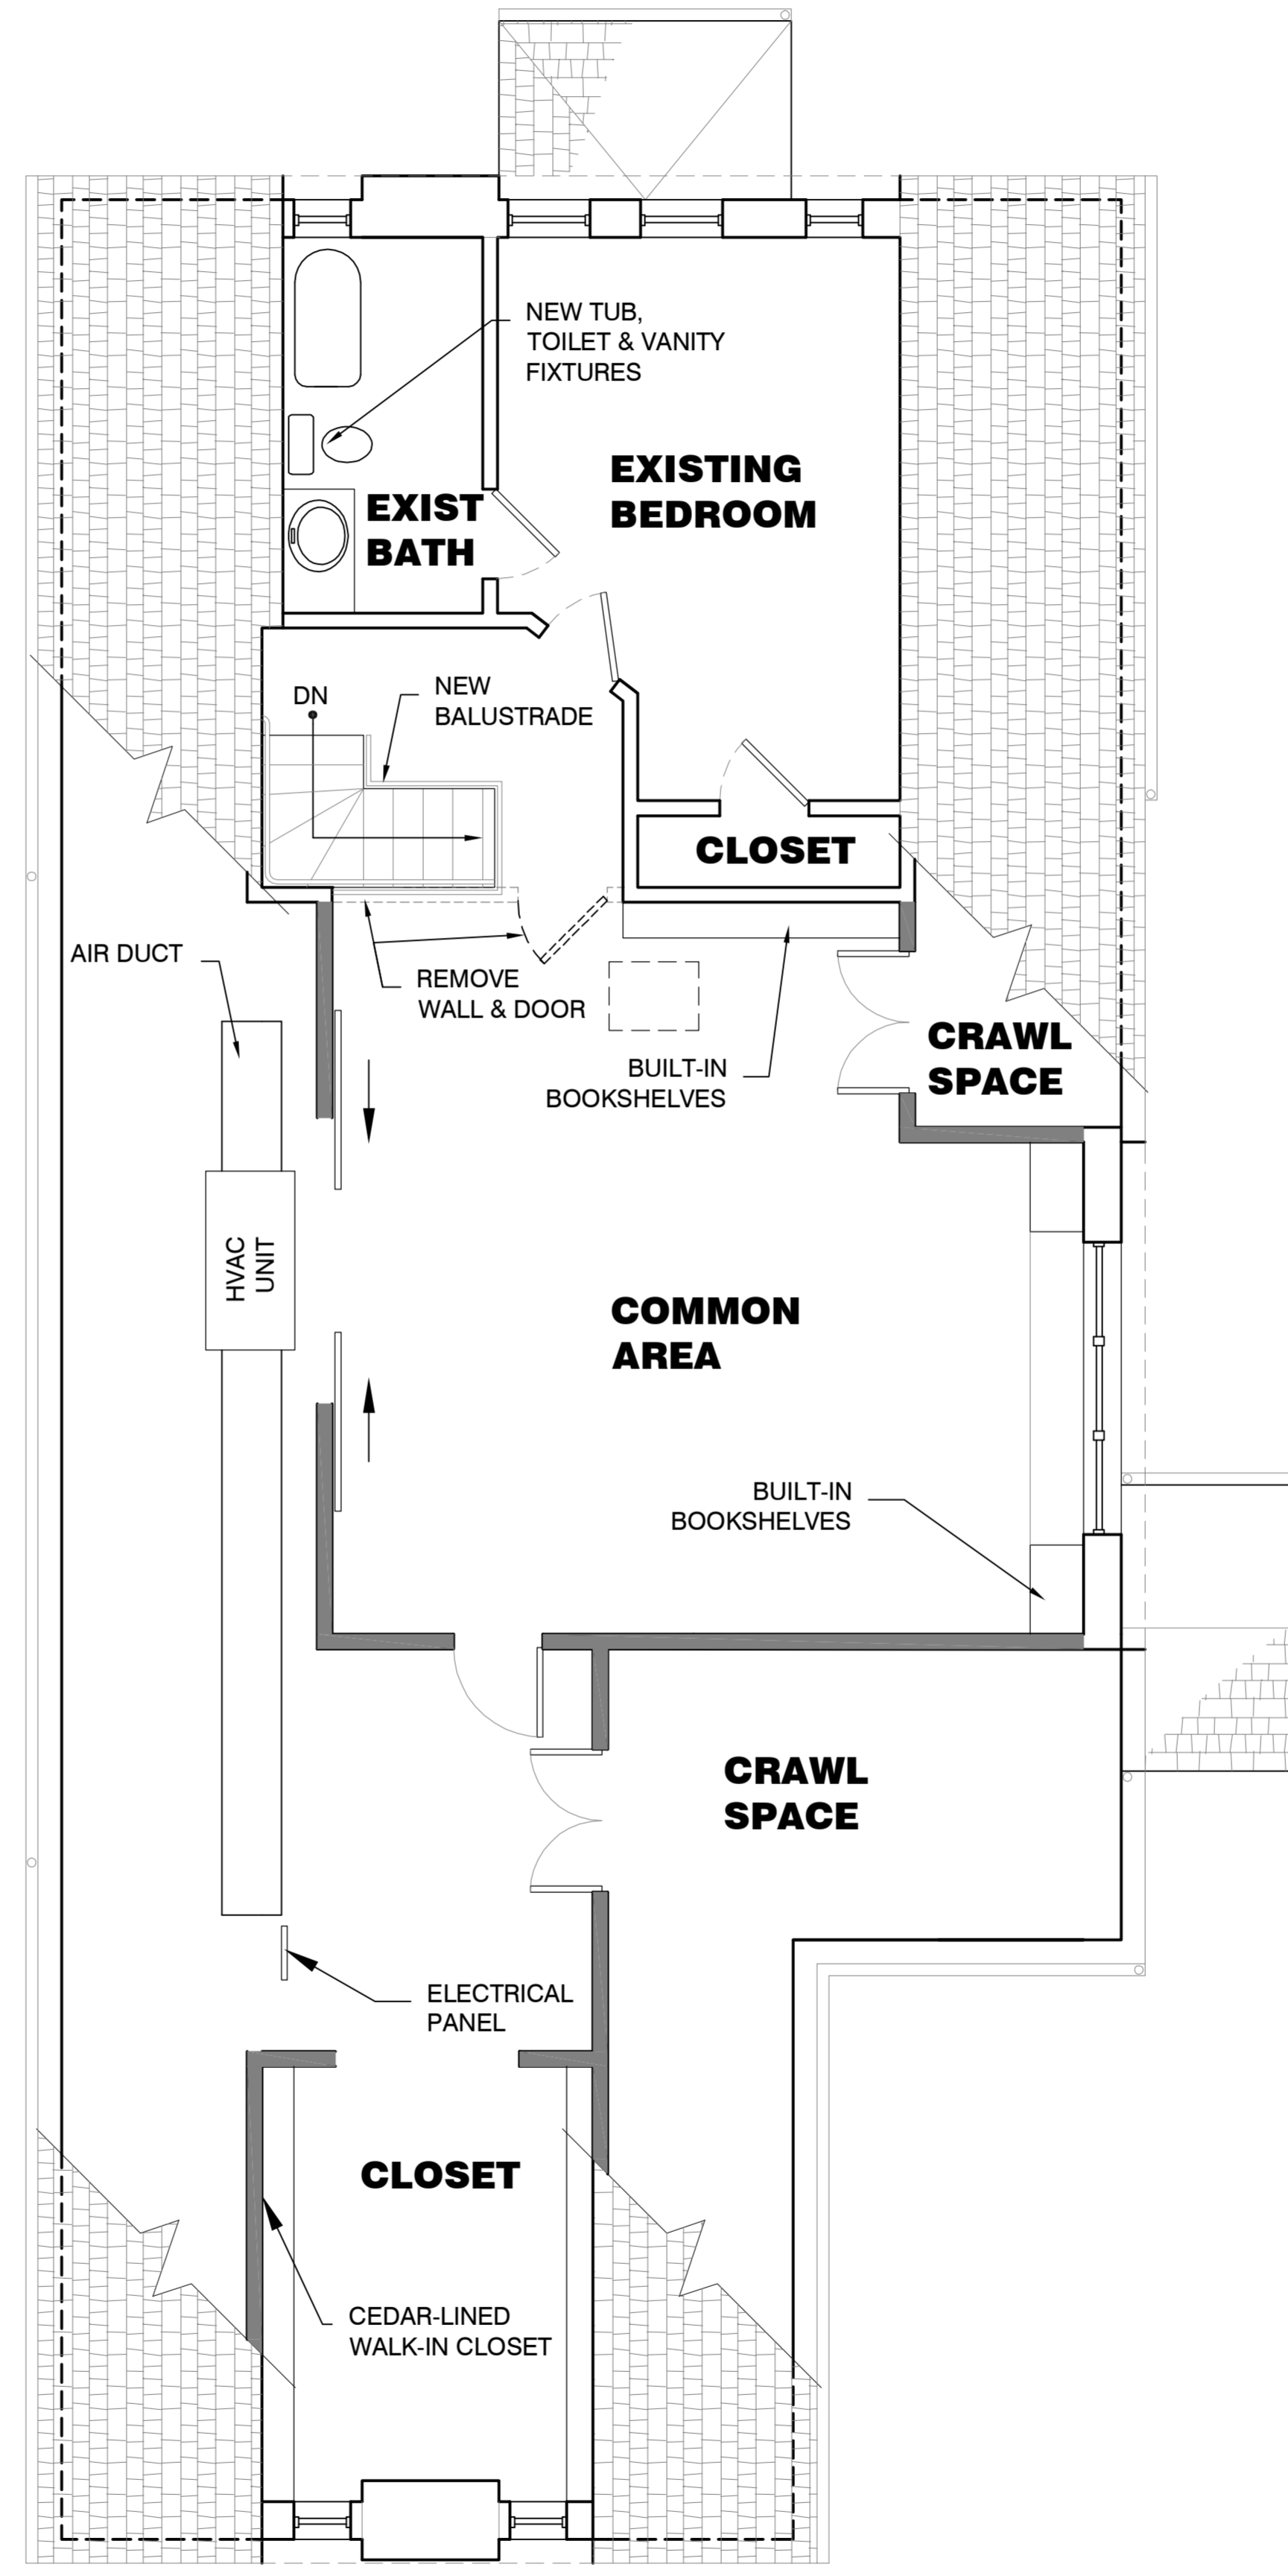

2 ATTIC PLAN
1/2" = 1'-0"