



BAMMEL ARCHITECTS
A PROFESSIONAL CORPORATION

6459 WEST QUAKER STREET
ORCHARD PARK, NY 14127
phone (716) 662-2482
fax (716) 662-2487

CONSULTANTS:


Copyright 2019 Bammel Architects PC, all rights reserved. No part of this drawing may be reproduced or copied in any form by any means without the written permission of the architect.
Any unauthorized alteration of or addition to this drawing/document is a violation of section 7307 of the New York State education law, article 14-a architecture.

SEAL:


NEW BUILDING FOR :

Zak Residence

340 Angle Rd.
West Seneca, NY 14224

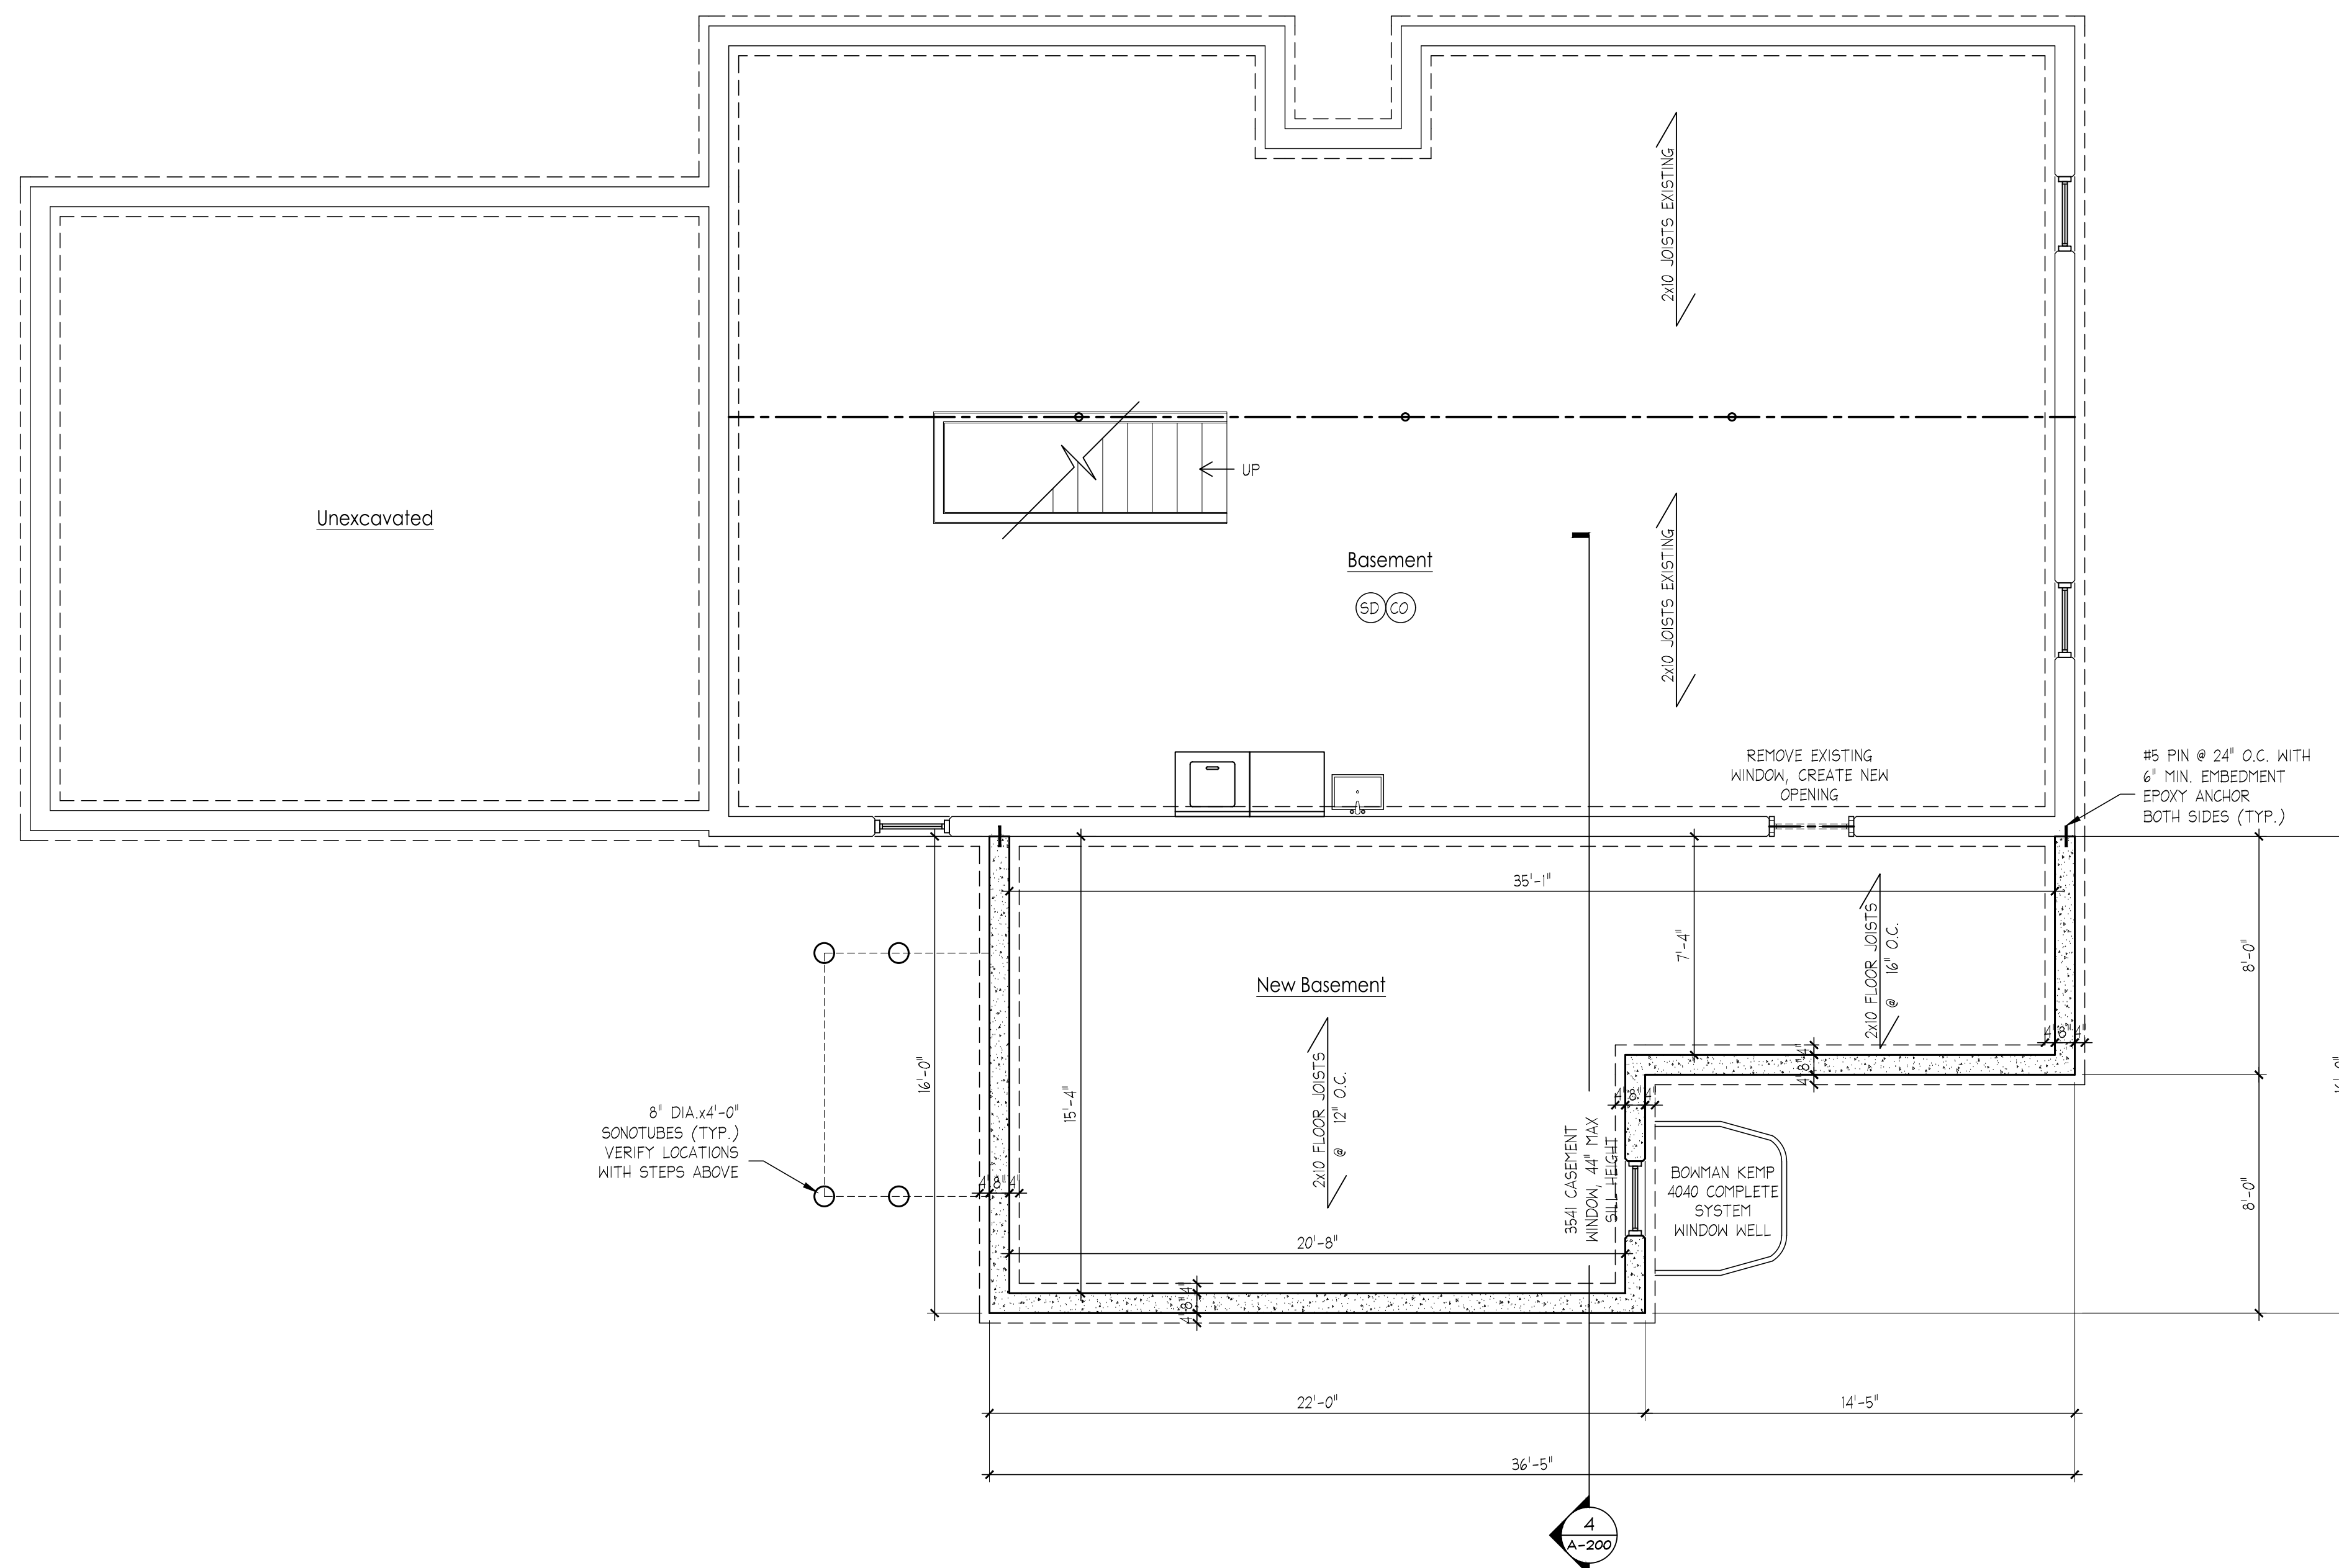

1 FOUNDATION PLAN
1/4" = 1'-0"

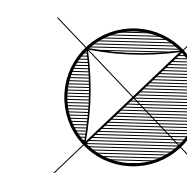

ISSUE

ISSUE DATE:	10/30/2019
FILE NAME:	drawing1
PROJECT NUMBER:	19.100
SCALE:	AS NOTED
DRAWN BY:	JM
CHECKED BY:	ALL

SHEET TITLE:
FOUNDATION PLAN

DRAWING NO:

A-101

CONSULTANTS:

Copyright 2019 Bammel Architects PC, all rights reserved. No part of this drawing may be reproduced or copied in any form by any means without the written permission of the architect.


Any unauthorized alteration or addition to this drawing/document is a violation of section 7307 of the New York State education law, article 14 of architecture.

SEAL:



NEW BUILDING FOR :

Zak Residence

340 Angle Rd.
West Seneca, NY 14224

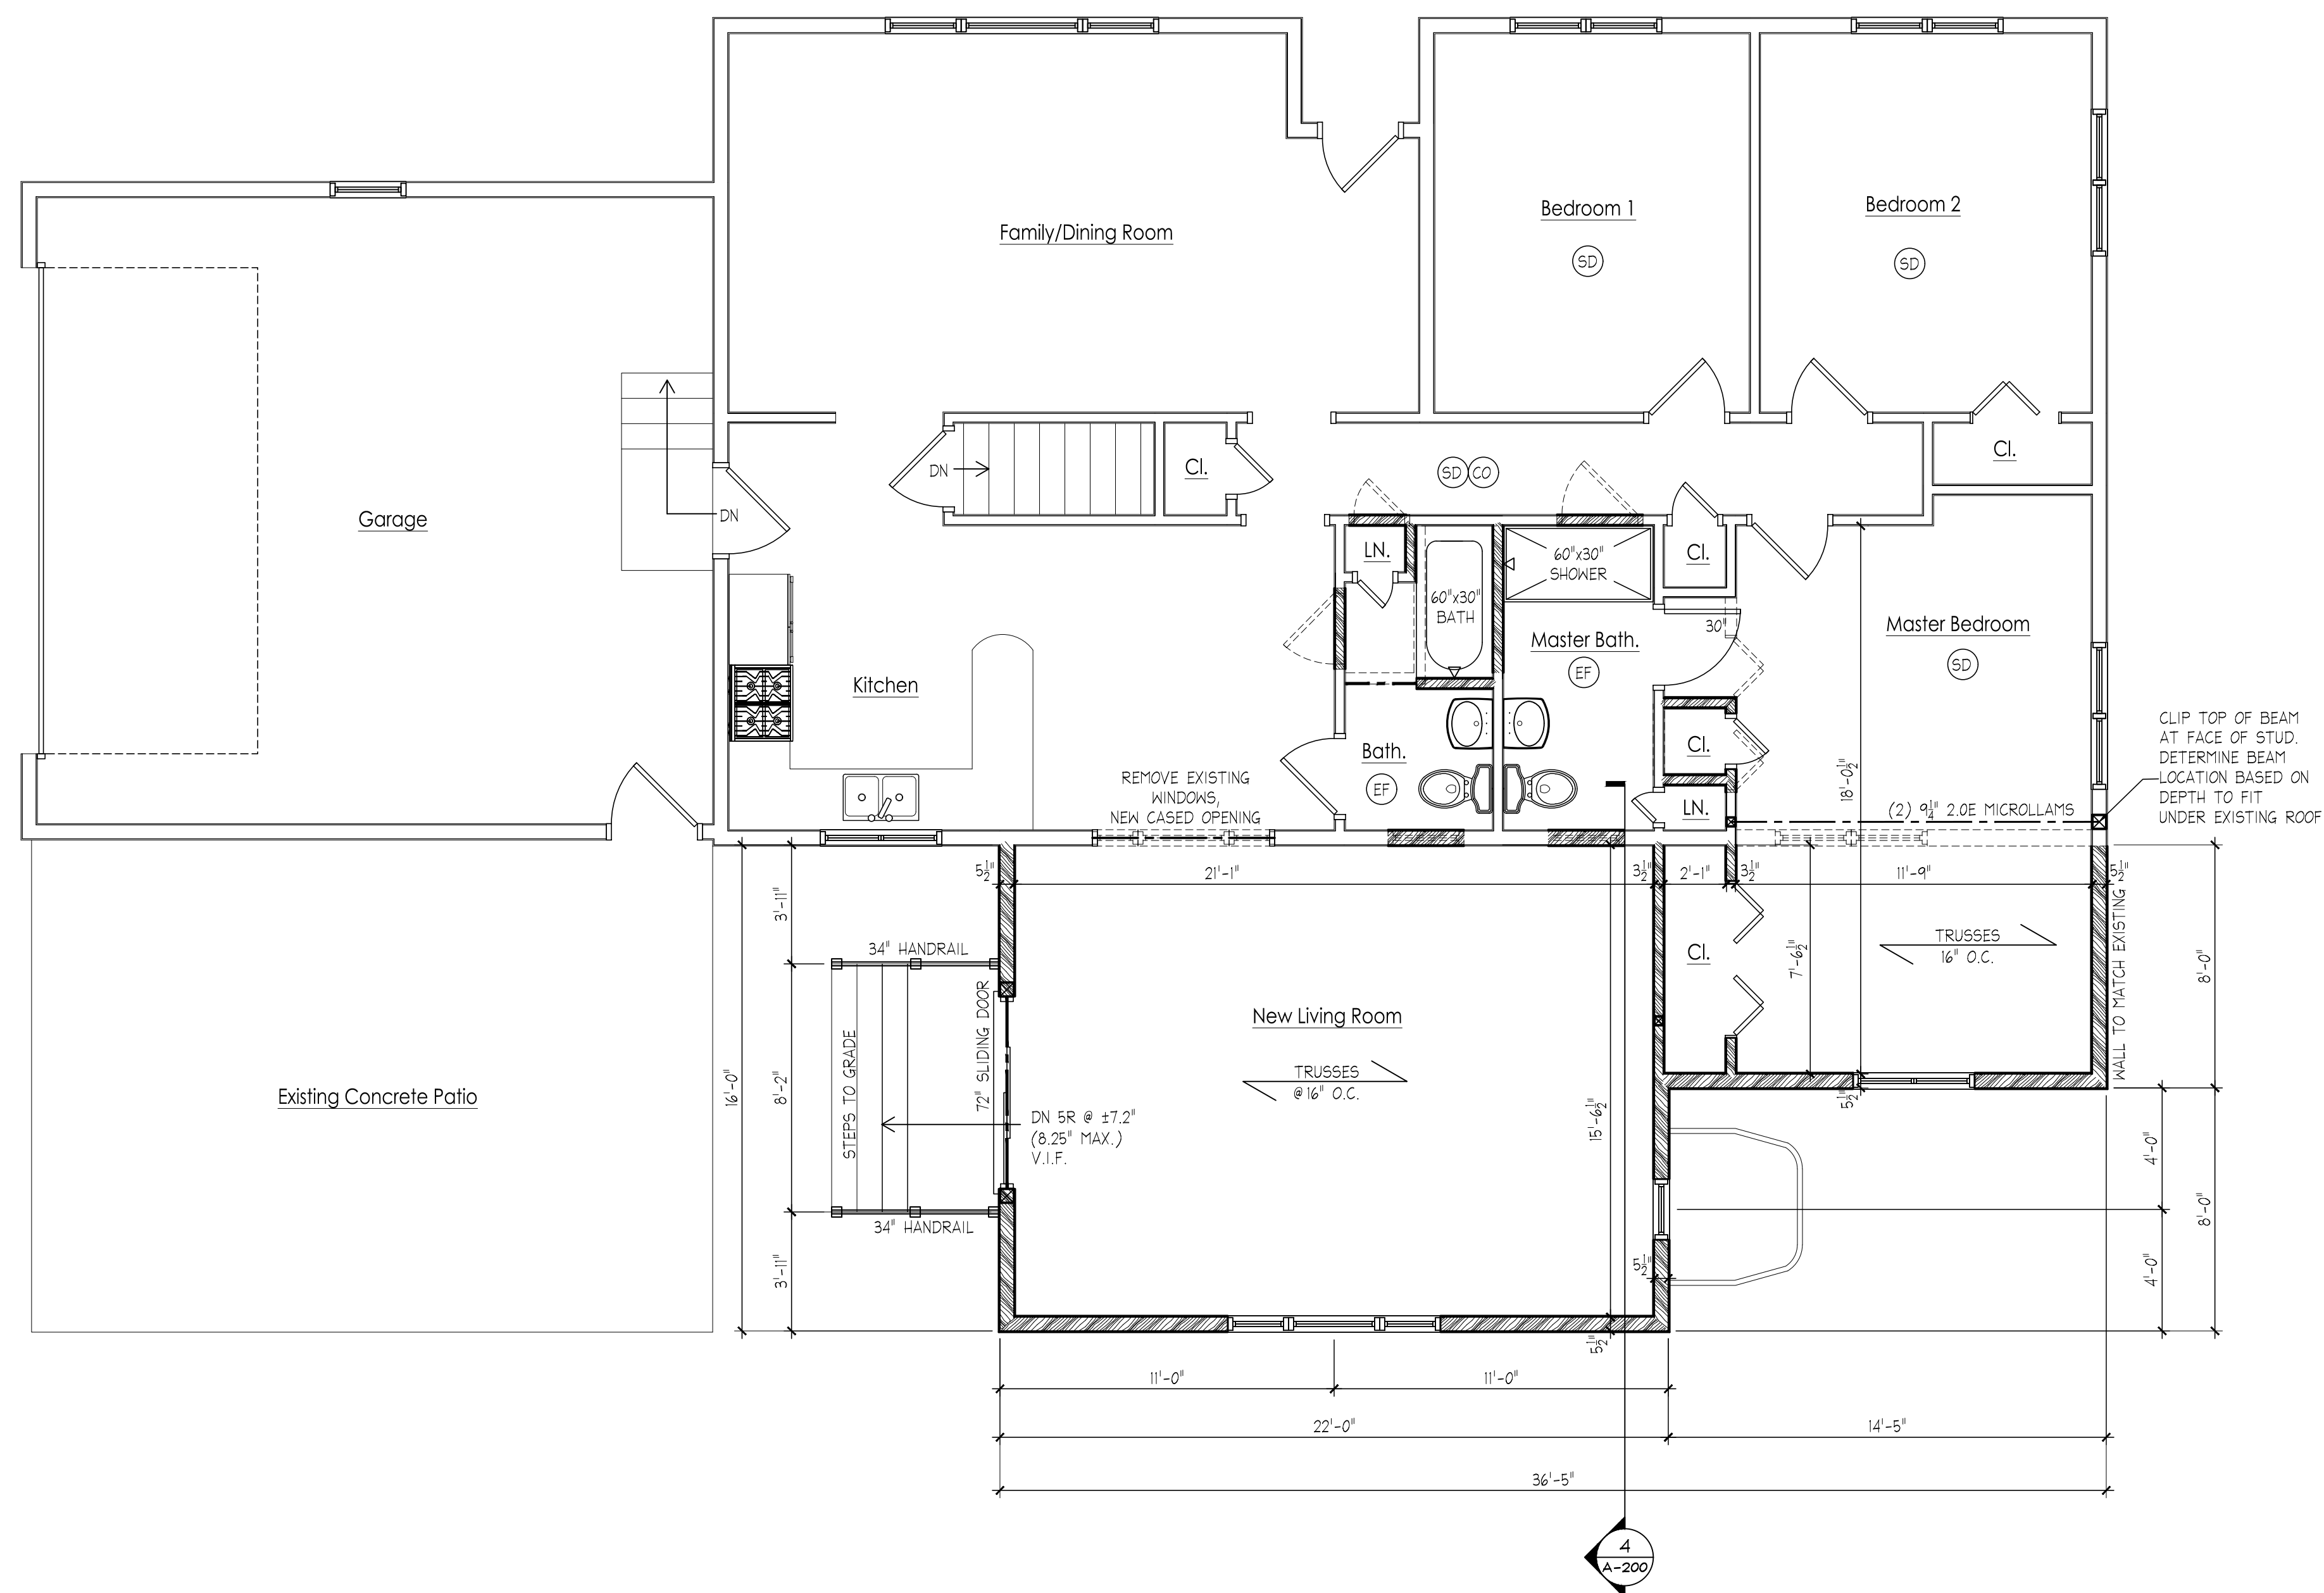

1 FIRST FLOOR PLAN
1/4" = 1'-0"

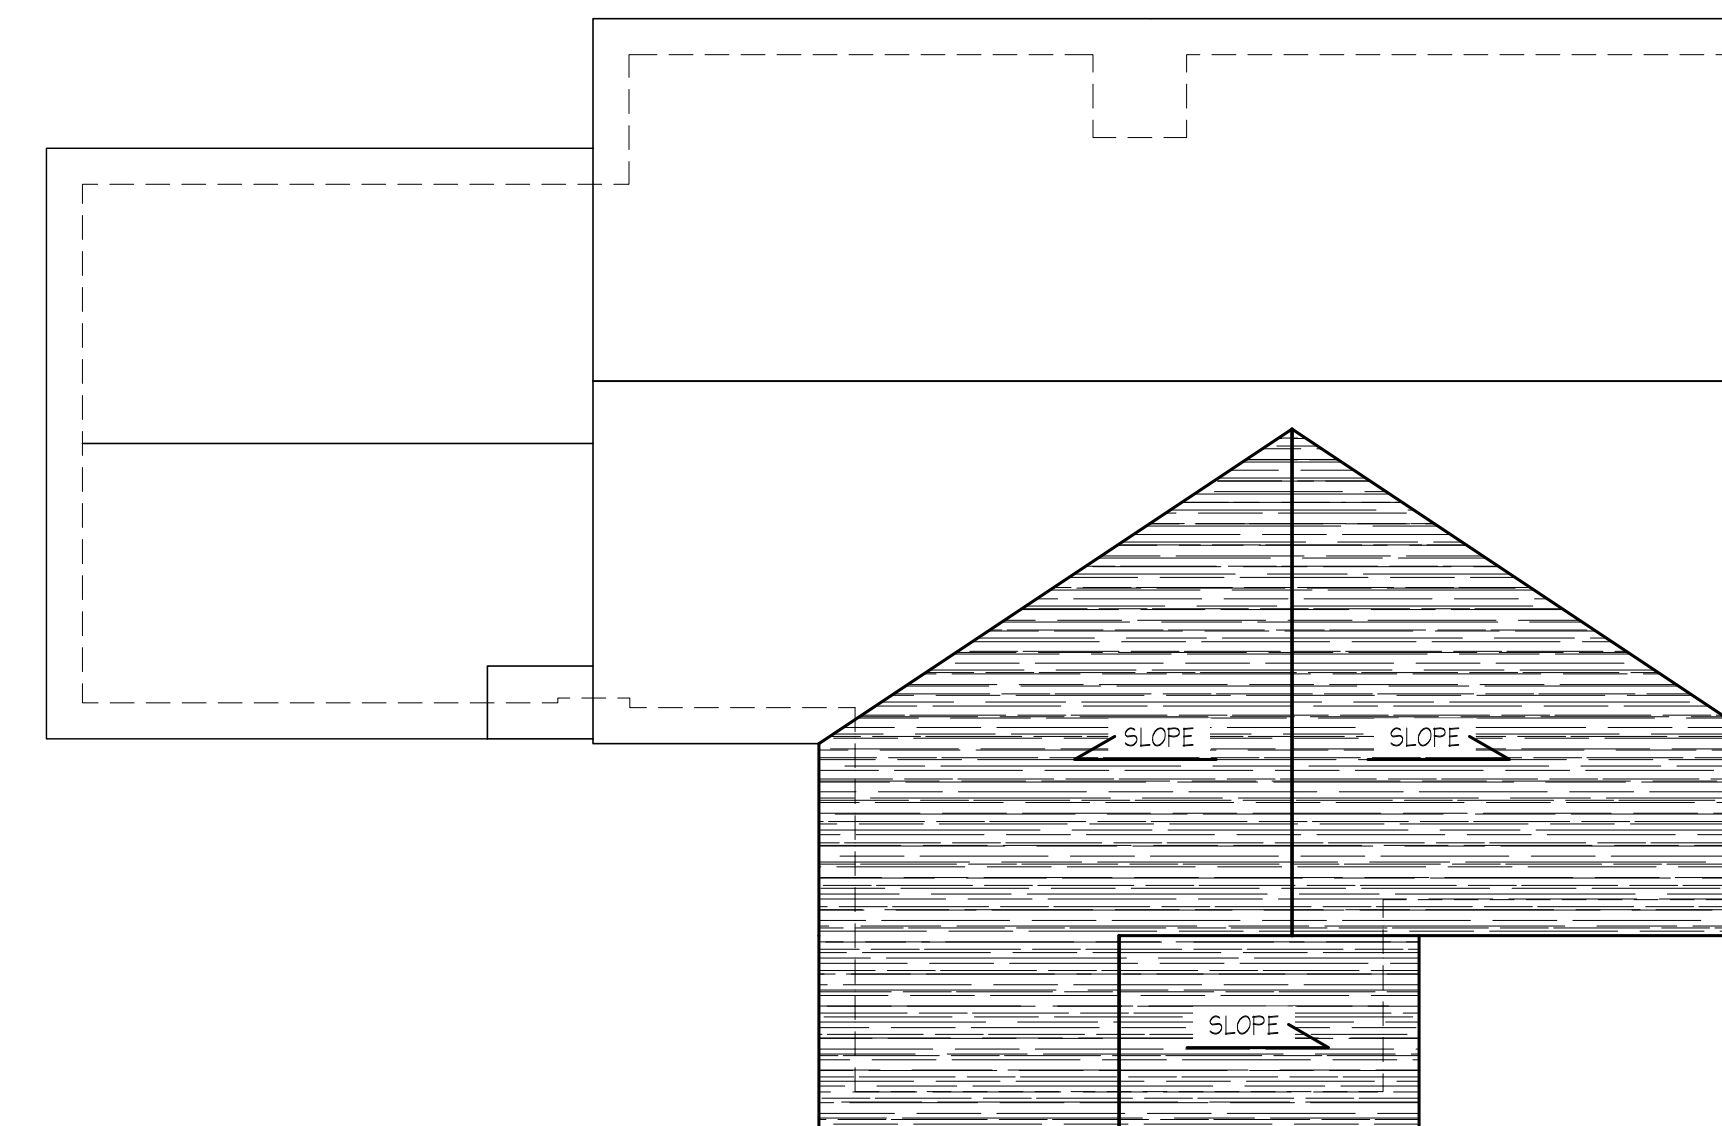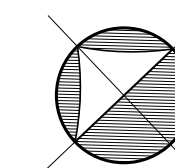

2 ROOF PLAN
1/4" = 1'-0"

ISSUE

ISSUE DATE:	10/30/2019
FILE NAME:	drawing1
PROJECT NUMBER:	19.100
SCALE:	AS NOTED
DRAWN BY:	JM
CHECKED BY:	ALL

SHEET TITLE:
FIRST FLOOR PLAN
AND ROOF PLAN

DRAWING NO:

A-101

CONSULTANTS:

Copyright 2019 Bammel Architects PC, all rights reserved. No part of this drawing may be reproduced or copied in any form by any means without the written permission of the architect.

Any unauthorized alteration or addition to this drawing/document is a violation of section 7307 of the New York State education law, article 147-a architecture.

SEAL:

NEW BUILDING FOR:

Zak Residence

340 Angle Rd.
West Seneca, NY 14224

ISSUE

ISSUE DATE: 10/30/2019

FILE NAME: drawing1

PROJECT NUMBER: 19.100

SCALE: AS NOTED

DRAWN BY: JM


CHECKED BY: ALL

SHEET TITLE:


ELEVATIONS, AND
BUILDING SECTION

DRAWING NO:


A-200

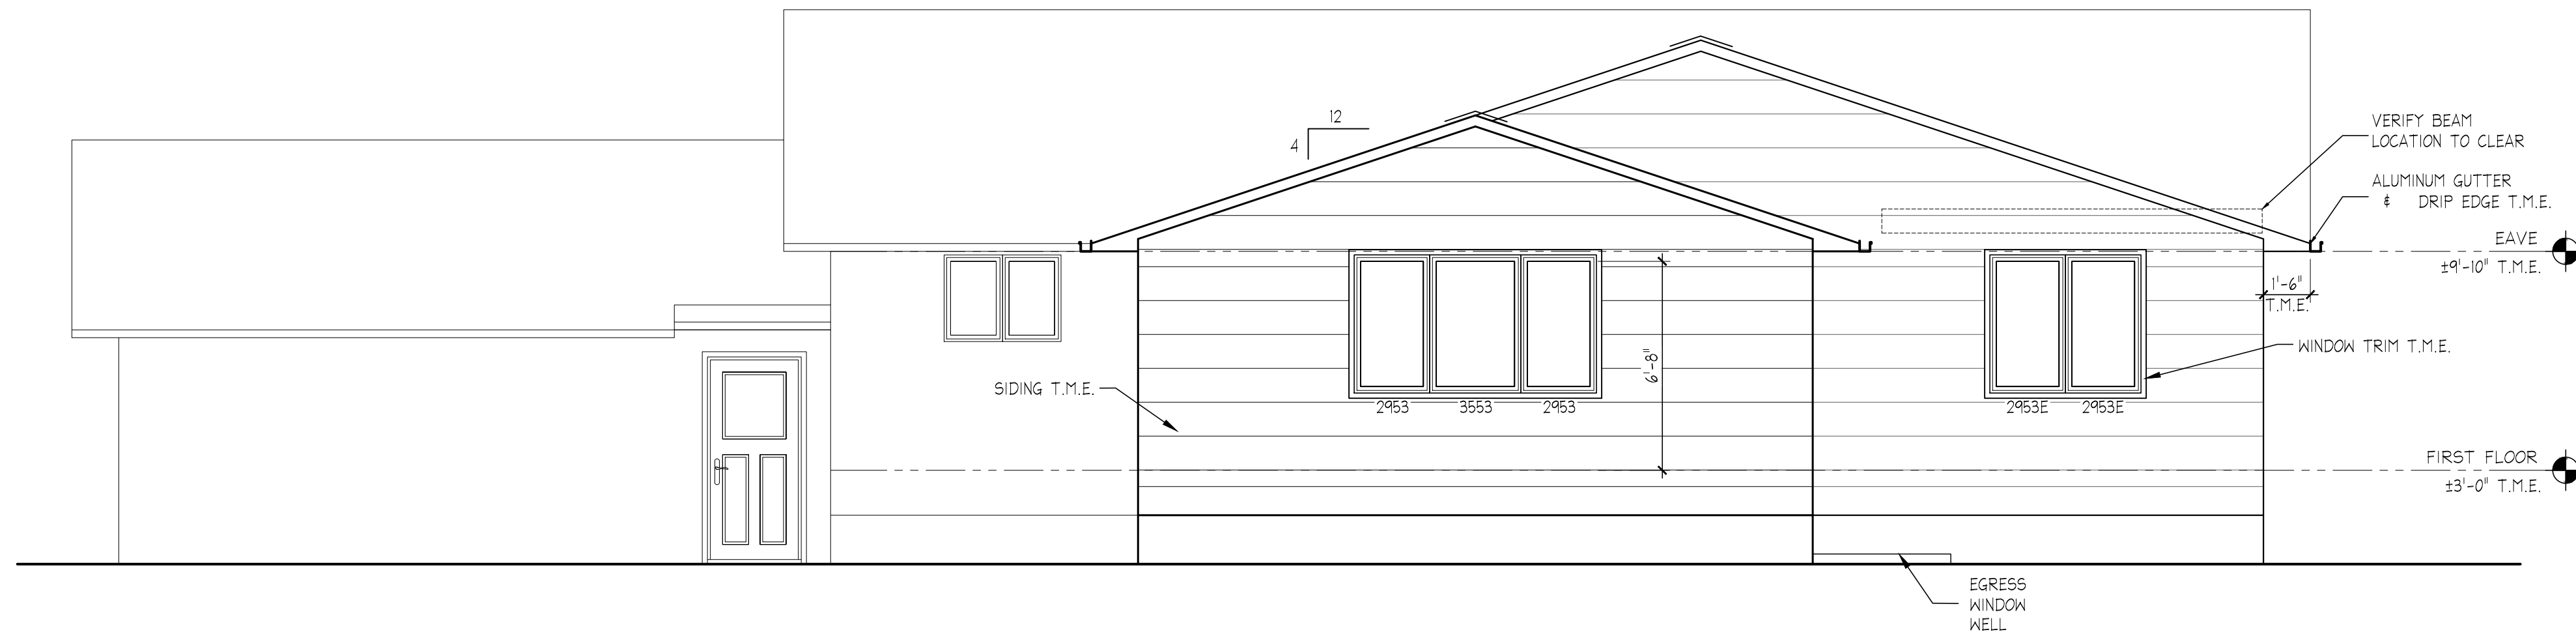


1 REAR ELEVATION
1/4" = 1'-0"

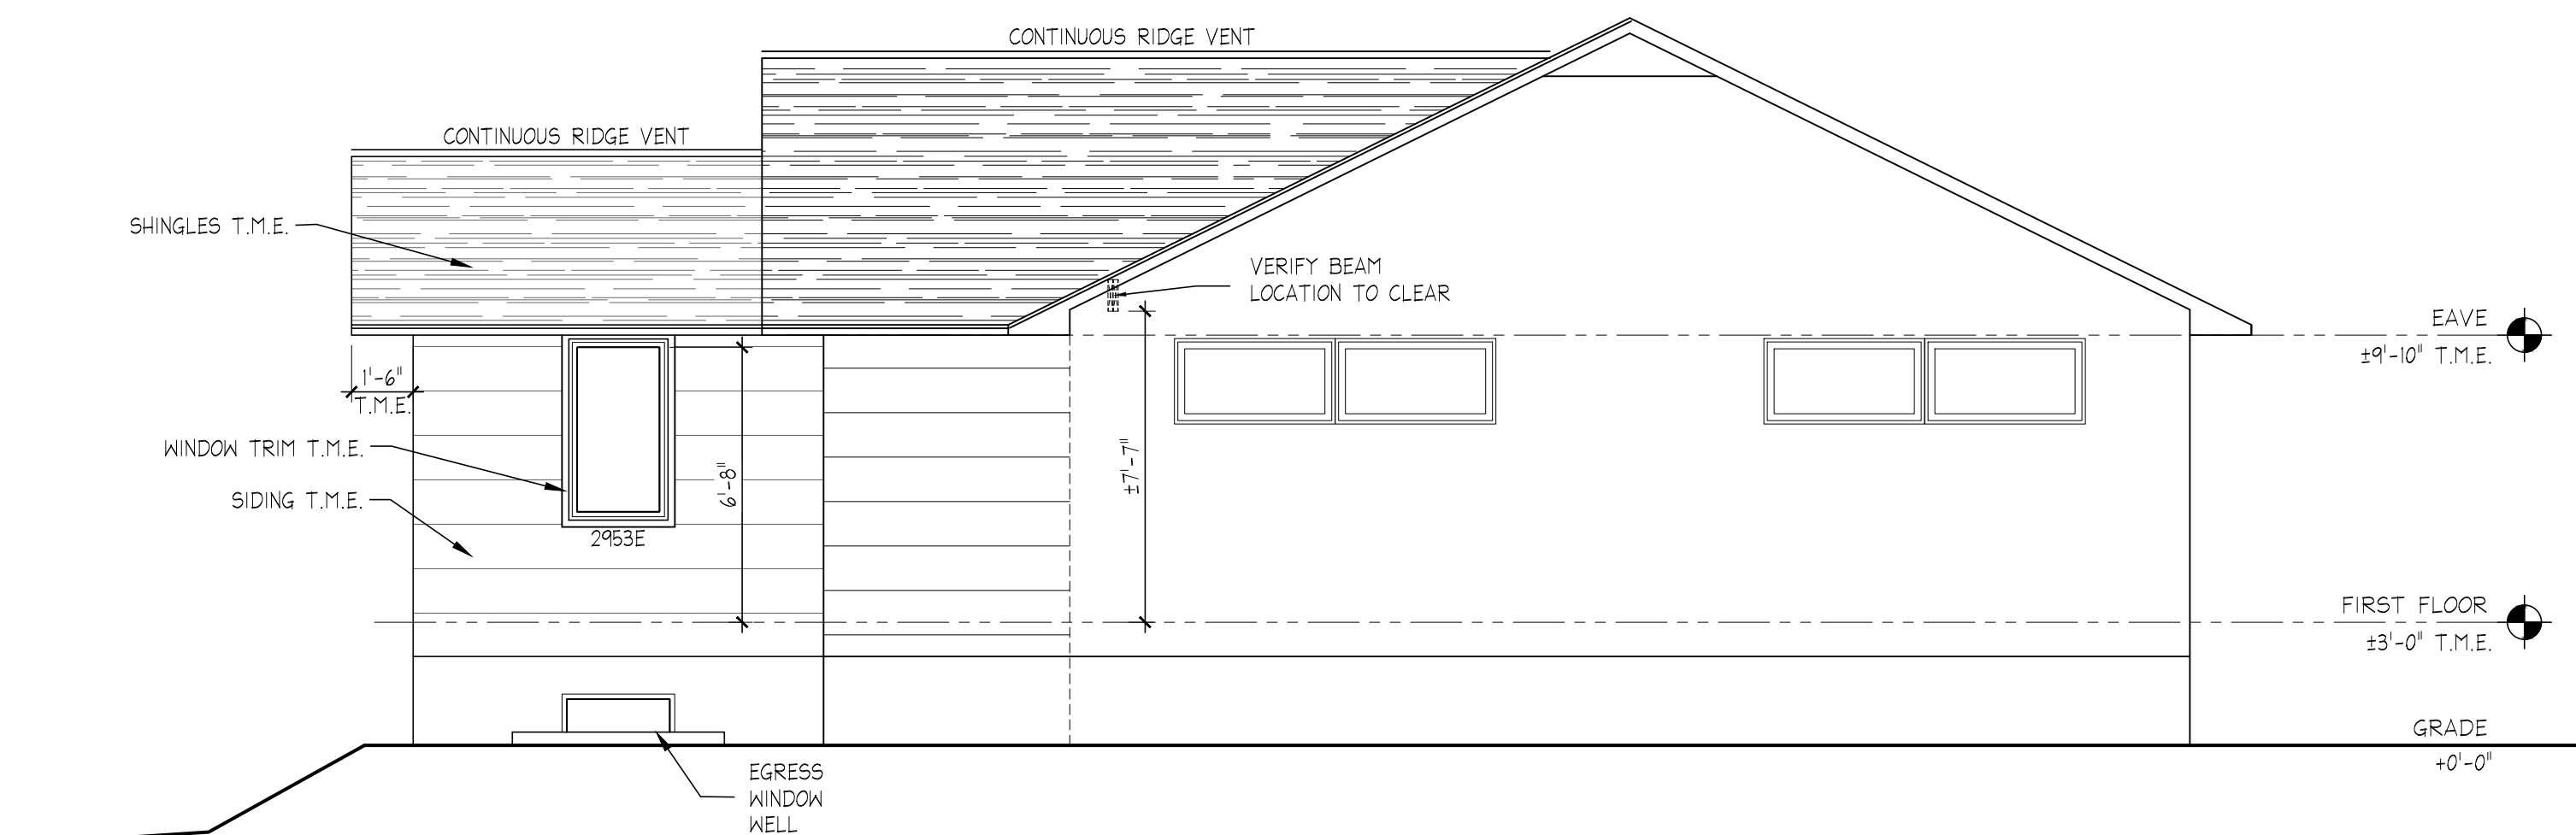

2 SIDE ELEVATION
1/4" = 1'-0"

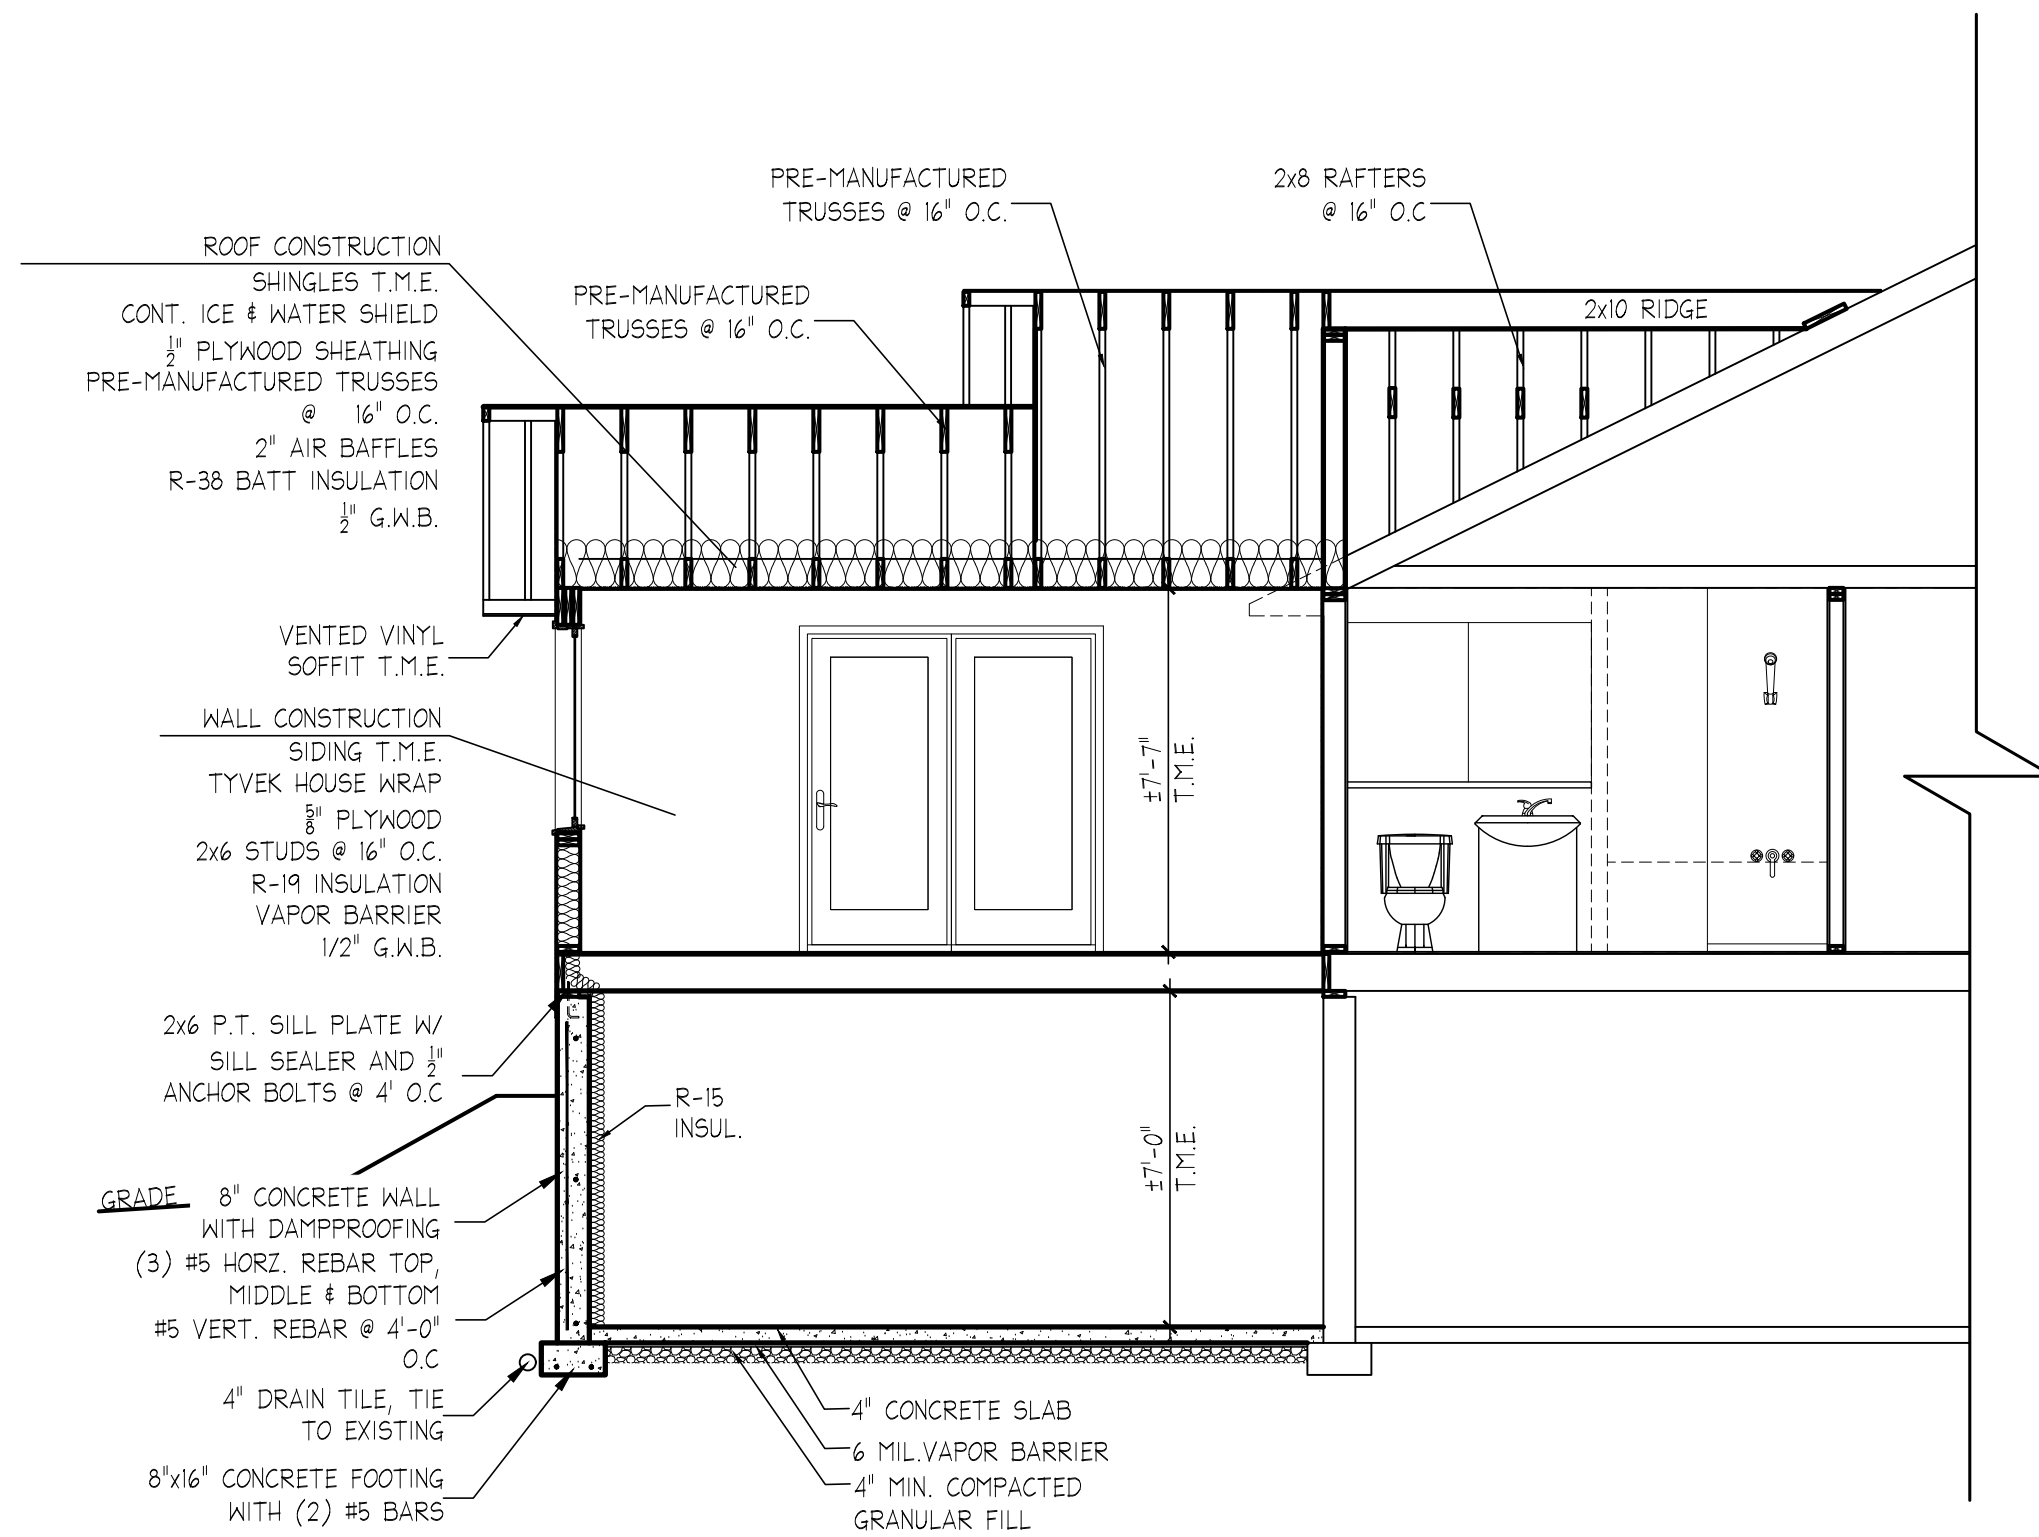

4 BUILDING SECTION
1/4" = 1'-0"

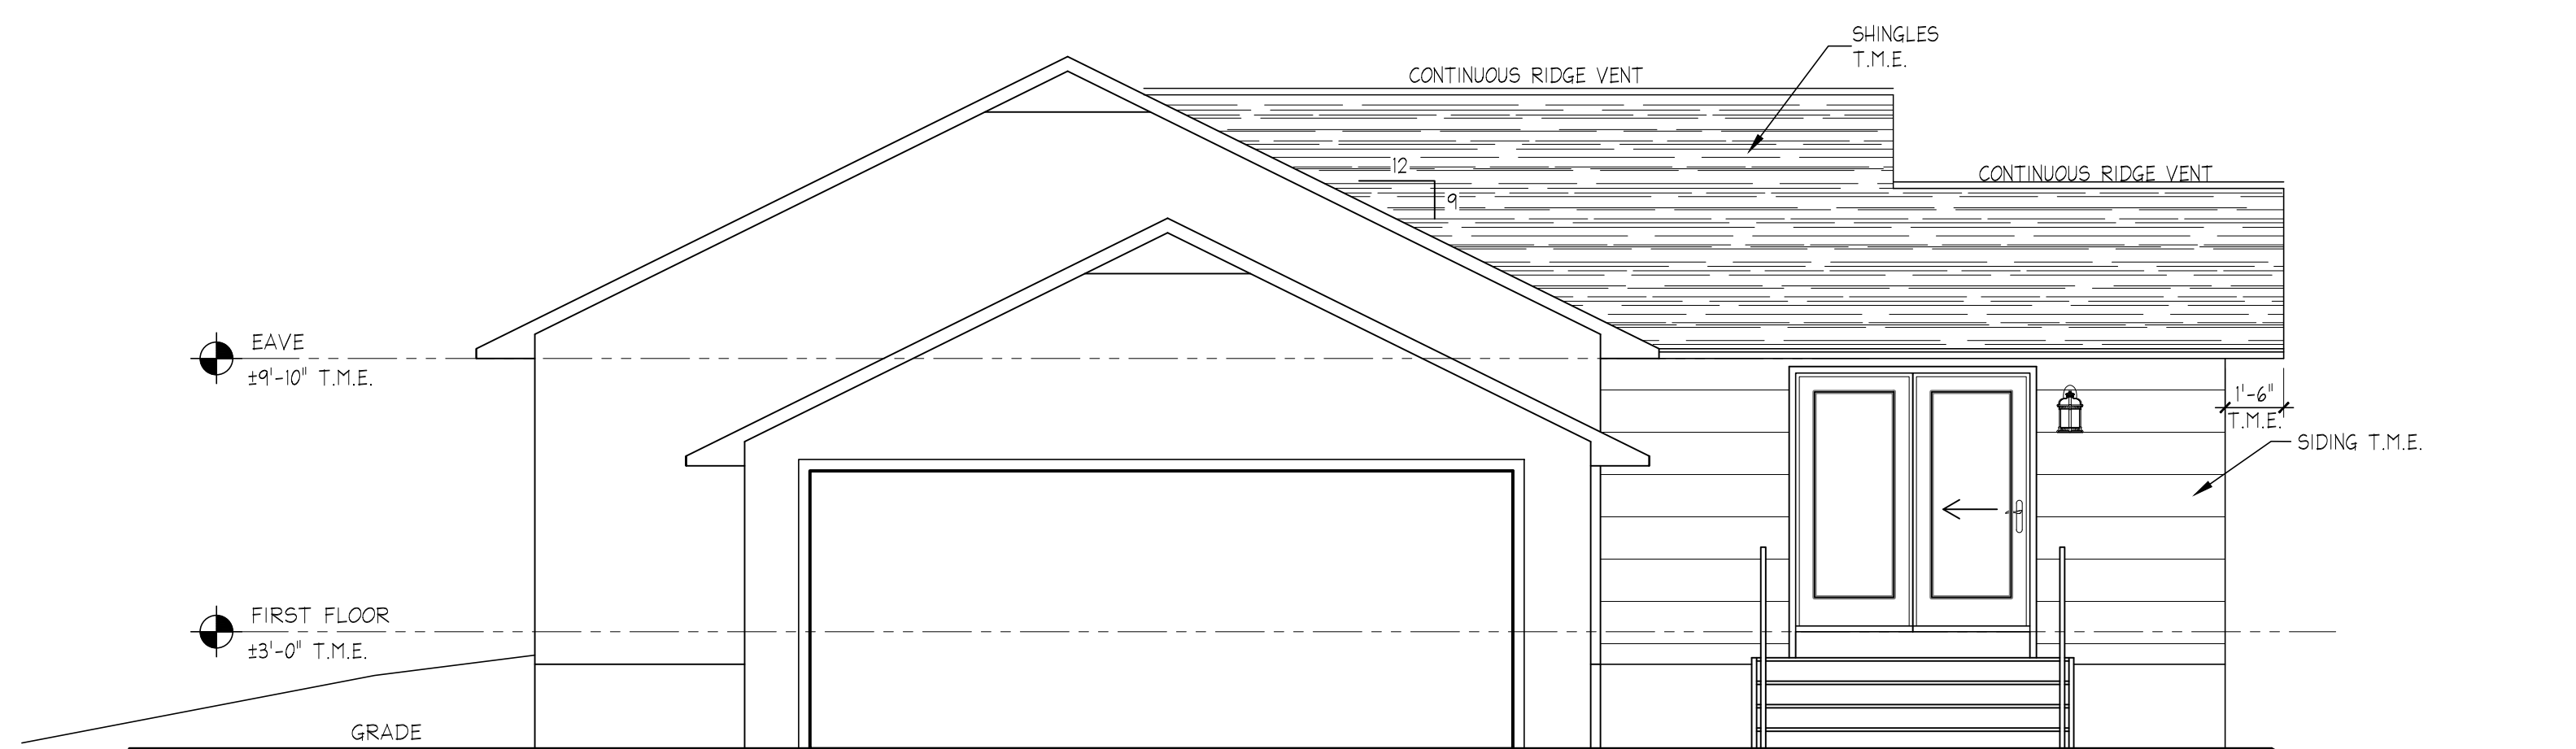

3 SIDE ELEVATION
1/4" = 1'-0"