




3/20/2020 9:11 PM C:\USERS\THORNTON\GOOGLE DRIVE\JF ARCHITECT\PROJECTS\2019-19-02\_GERACE RESIDENCE ADDITION\AKRON NY\_A4.2-CONSTRUCTION DOCUMENTATION\_GERACE RESIDENCE-440-SECTIONSDWG P043272020 1001.PM

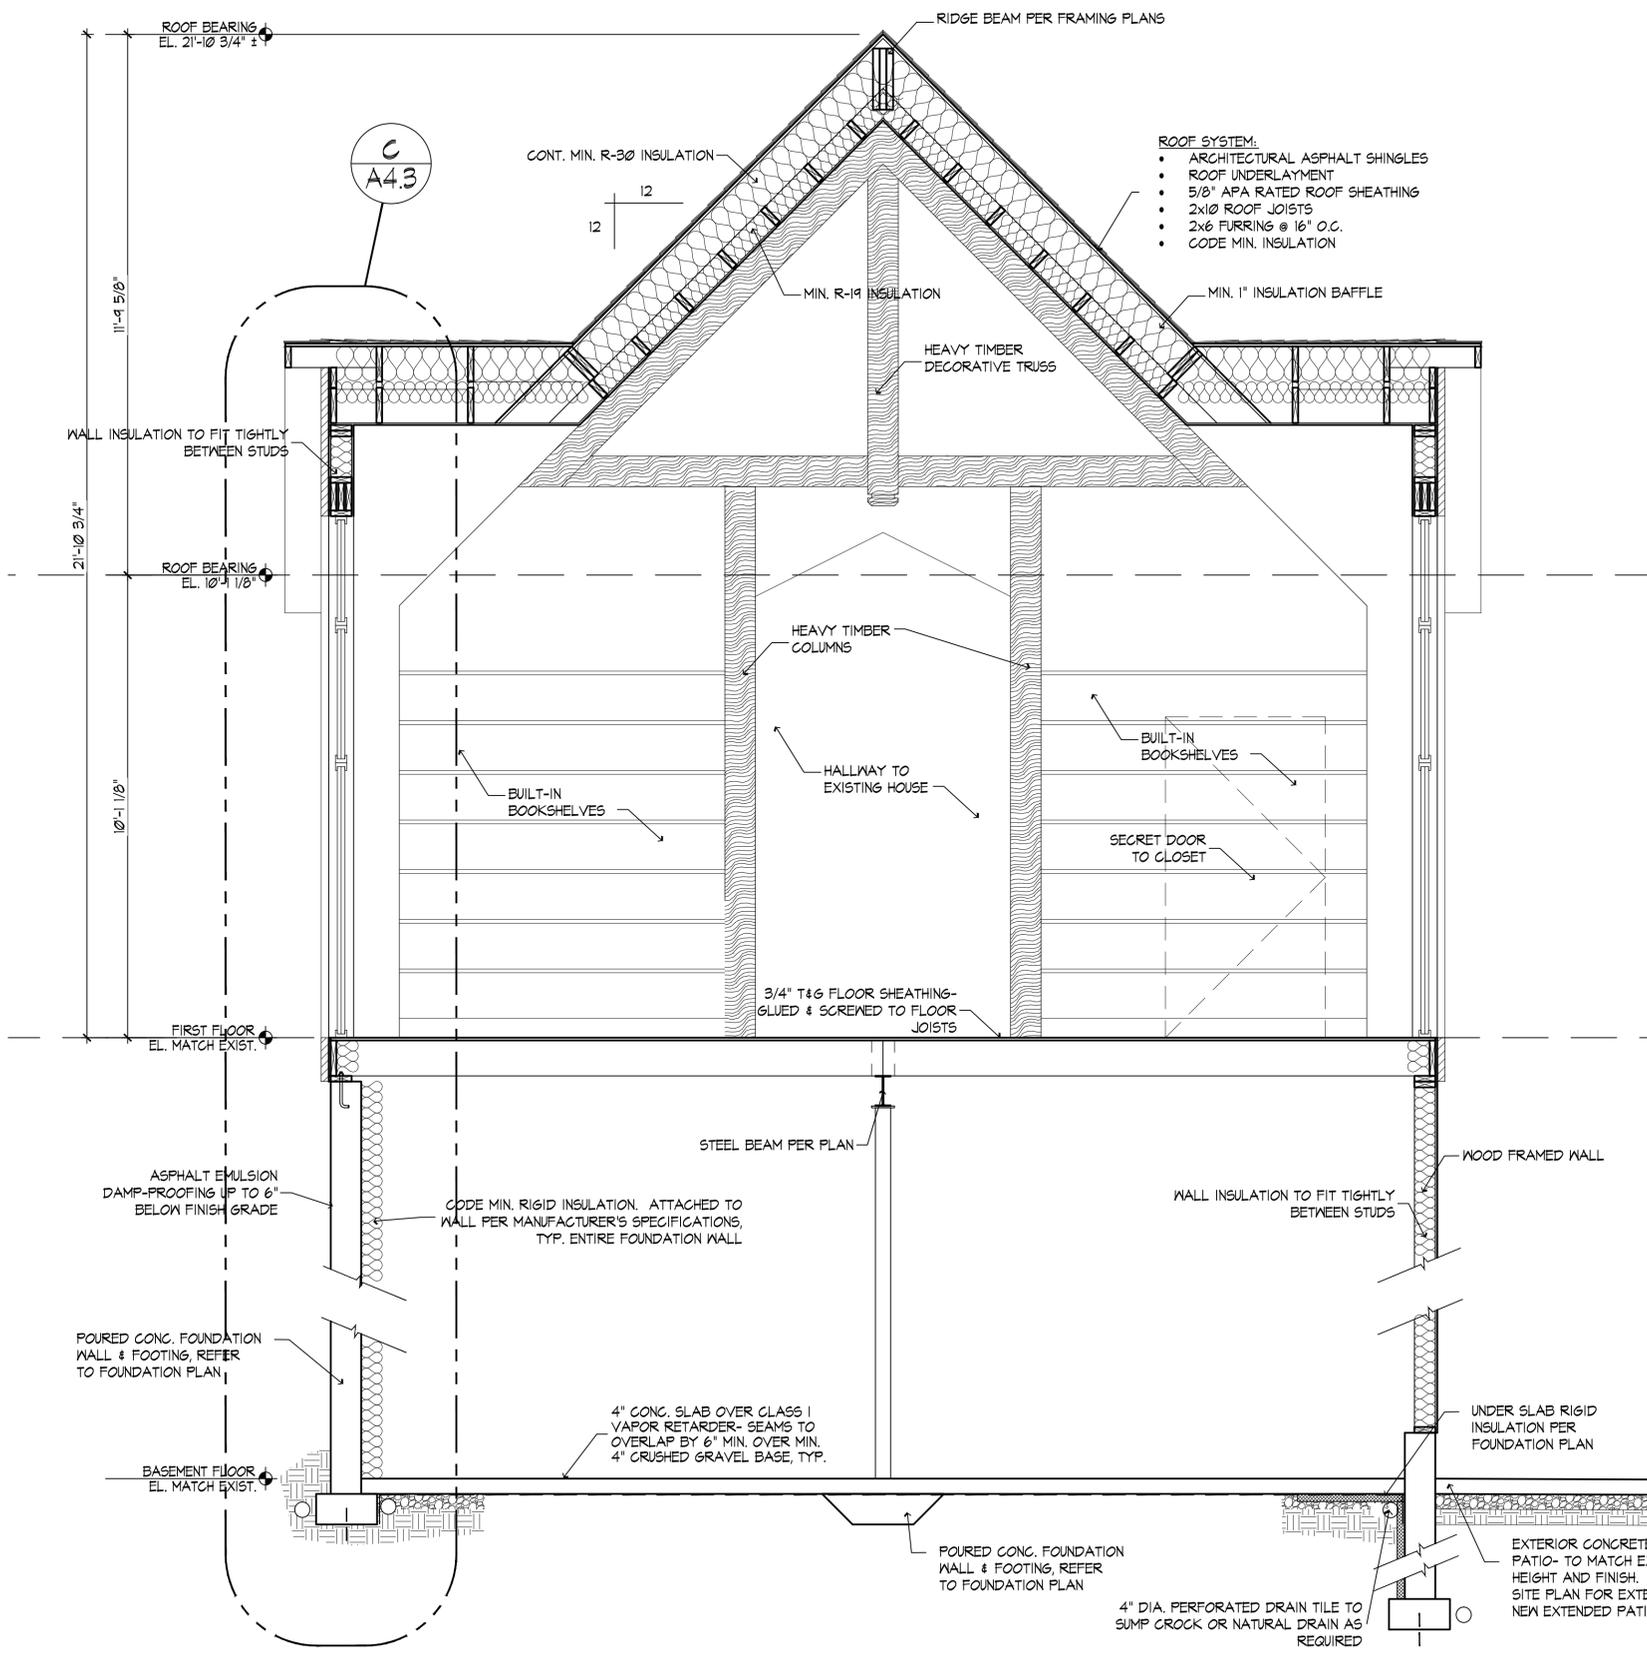

**CC BUILDING SECTION**  
SCALE: 1/2" = 1'-0"

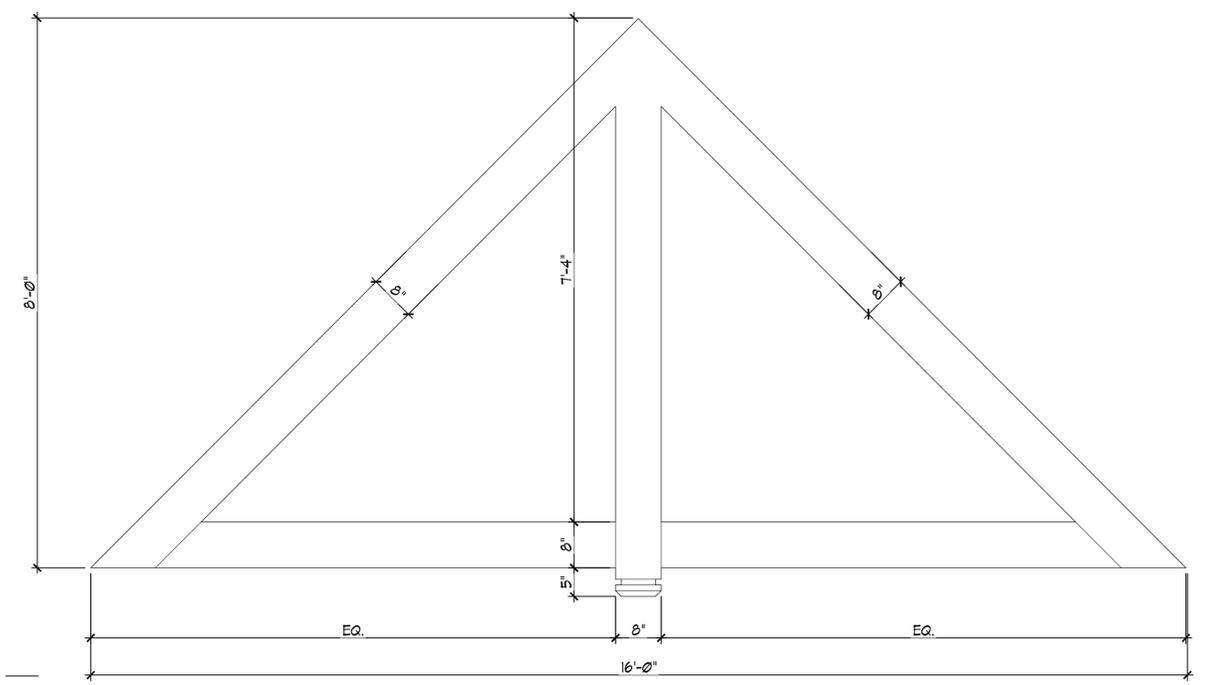

**D TRUSS DETAIL**  
SCALE: 3/4" = 1'-0"

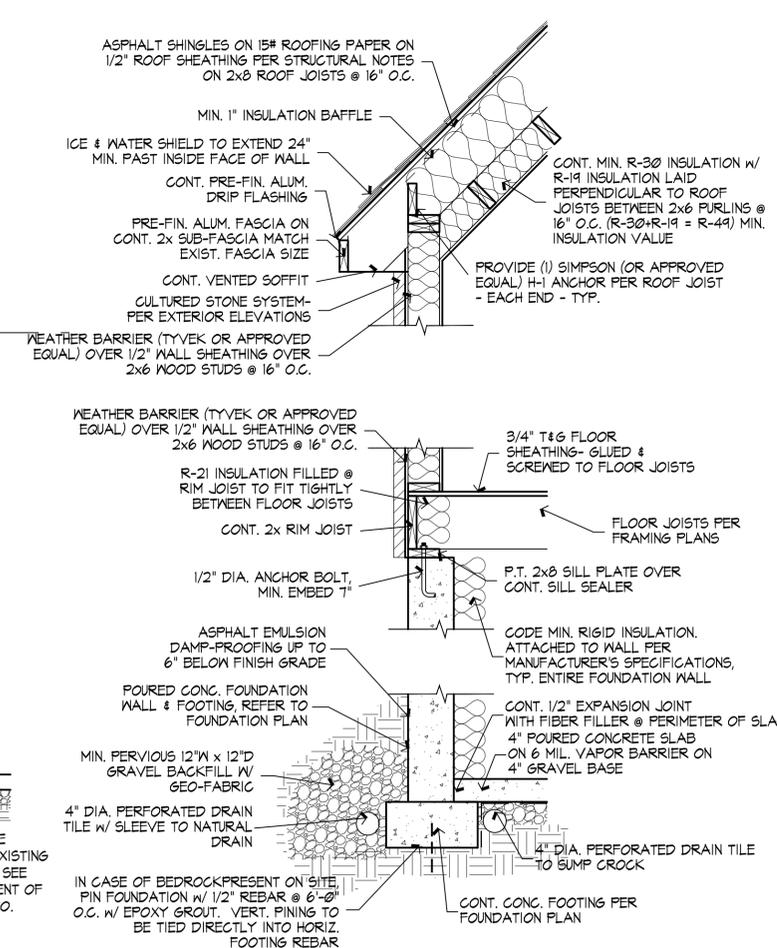

**A WALL SECTION**  
SCALE: 3/4" = 1'-0"

**PERMIT SET**



716.646.8251  
www.havenarchitecture.com

WARNING: IT IS A VIOLATION OF SECTION 2049 SUBSECTION 2 OF THE NEW YORK STATE EDUCATION LAW FOR ANY PERSON UNLESS ACTING UNDER THE DIRECTION OF A LICENSED ARCHITECT OR PROFESSIONAL ENGINEER TO ALTER IN ANY WAY PLANS SPECIFICATIONS OR REPORTS TO WHICH THE SEAL OF A LICENSED ARCHITECT OR PROFESSIONAL ENGINEER HAS BEEN APPLIED.

**DOCUMENT STATUS**

PRELIMINARY     PROGRESS  
 BID SET             PERMIT SET  
 FINAL FOR CONSTRUCTION

ISSUED BY JACOB FLITTON ARCHITECT PLLC

**GERACE RES.**  
11240 Hiller Road  
Akron NY 14001

Job # | 19-012

Revisions

Date: 2020.03.30

Title: **Buiding Section & Details**

TO THE BEST OF MY KNOWLEDGE BELIEF & PROFESSIONAL JUDGMENT, ALL PLANS, DRAWINGS, SPECIFICATIONS, ETC. INCLUDED IN THIS DRAWING & PERMIT PACKAGE ARE IN COMPLIANCE WITH THE MOST CURRENT IRC 2015 (AS ADOPTED BY NEW YORK STATE) ENERGY CODE.

REGISTERED ARCHITECT  
JACOB T. FLITTON  
STATE OF NEW YORK  
037972

Sheet: **A4.2**

**COPYRIGHT 2020**  
JACOB FLITTON ARCHITECT, PLLC  
ALL RIGHTS RESERVED

ALL DESIGNS, DRAWINGS AND WRITTEN MATERIAL APPEARING HEREIN CONSTITUTE THE ORIGINAL & UNREPRODUCIBLE WORK OF JACOB FLITTON ARCHITECT, PLLC AND MAY NOT BE REPRODUCED, COPIED, USED OR DISCLOSED WITHOUT WRITTEN CONSENT.

THE RECIPIENT BY ACCEPTING THIS DOCUMENT AGREES HEREBY AND AGREES THAT THIS DOCUMENT SHALL NOT BE COPIED OR REPRODUCED IN PART OR IN WHOLE AND THAT ANY SPECIAL FEATURES RELATING TO THIS DESIGN SHALL NOT BE INCORPORATED INTO ANY OTHER PROJECT UNLESS PRIOR AGREEMENT HAS BEEN OBTAINED IN WRITING. THESE DOCUMENTS SHALL BE RETURNED IMMEDIATELY UPON COMPLETION OF THE PROJECT.

THIS DOCUMENT IS THE EXCLUSIVE PROPERTY OF JACOB FLITTON ARCHITECT, PLLC. NO RIGHTS TO OWNERSHIP ARE TRANSFERABLE OR SHALL BE LOST BY THE FILING OF THIS DOCUMENT WITH ANY AND ALL PUBLIC AUTHORITIES FOR THE PURPOSE OF COMPLIANCE WITH LOCAL ORDINANCES, I.E. BUILDING PERMIT, ETC.

PROPERTY RIGHTS TO THESE DOCUMENTS SHALL NOT BE LOST UNDER BANKRUPTCY OR FORTUITIOUS ACTIONS THAT MAY ARISE AT ANY TIME DURING THE EXECUTION OF THIS PROJECT.