




1
EX
FIRST FLOOR PLAN
SCALE: 1/4" PER FOOT

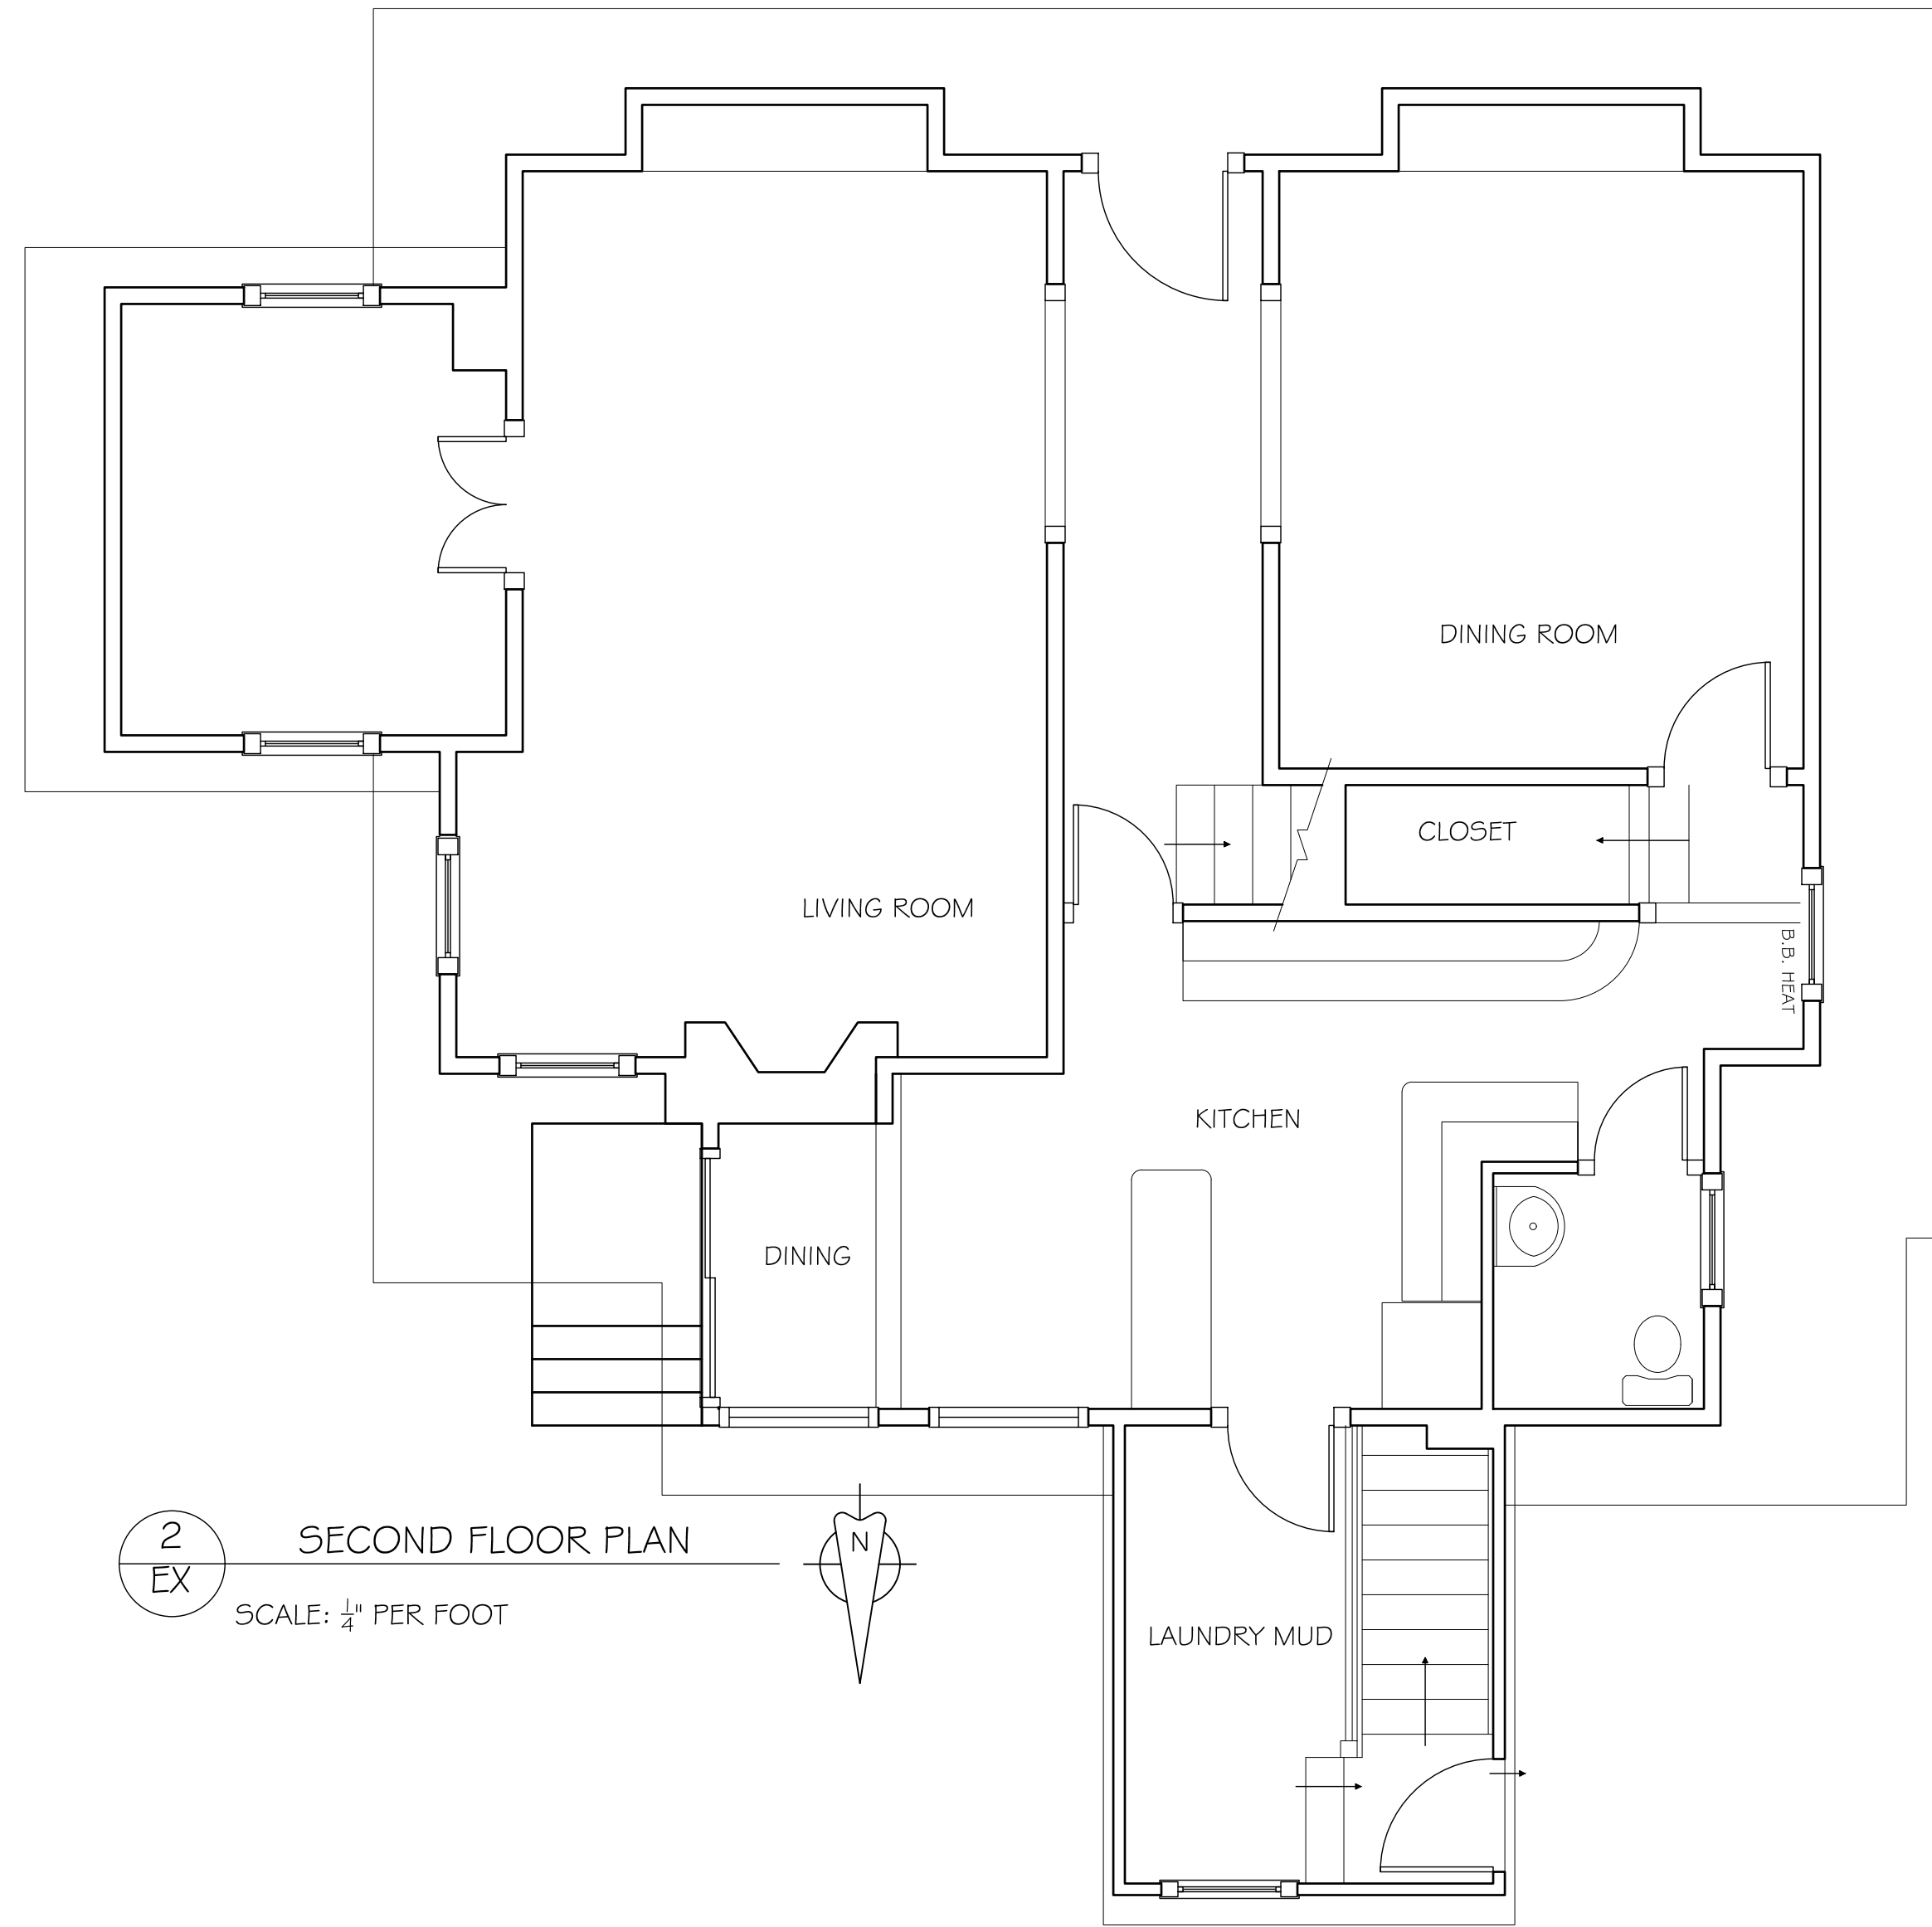

2
EX
SECOND FLOOR PLAN
SCALE: 1/4" PER FOOT

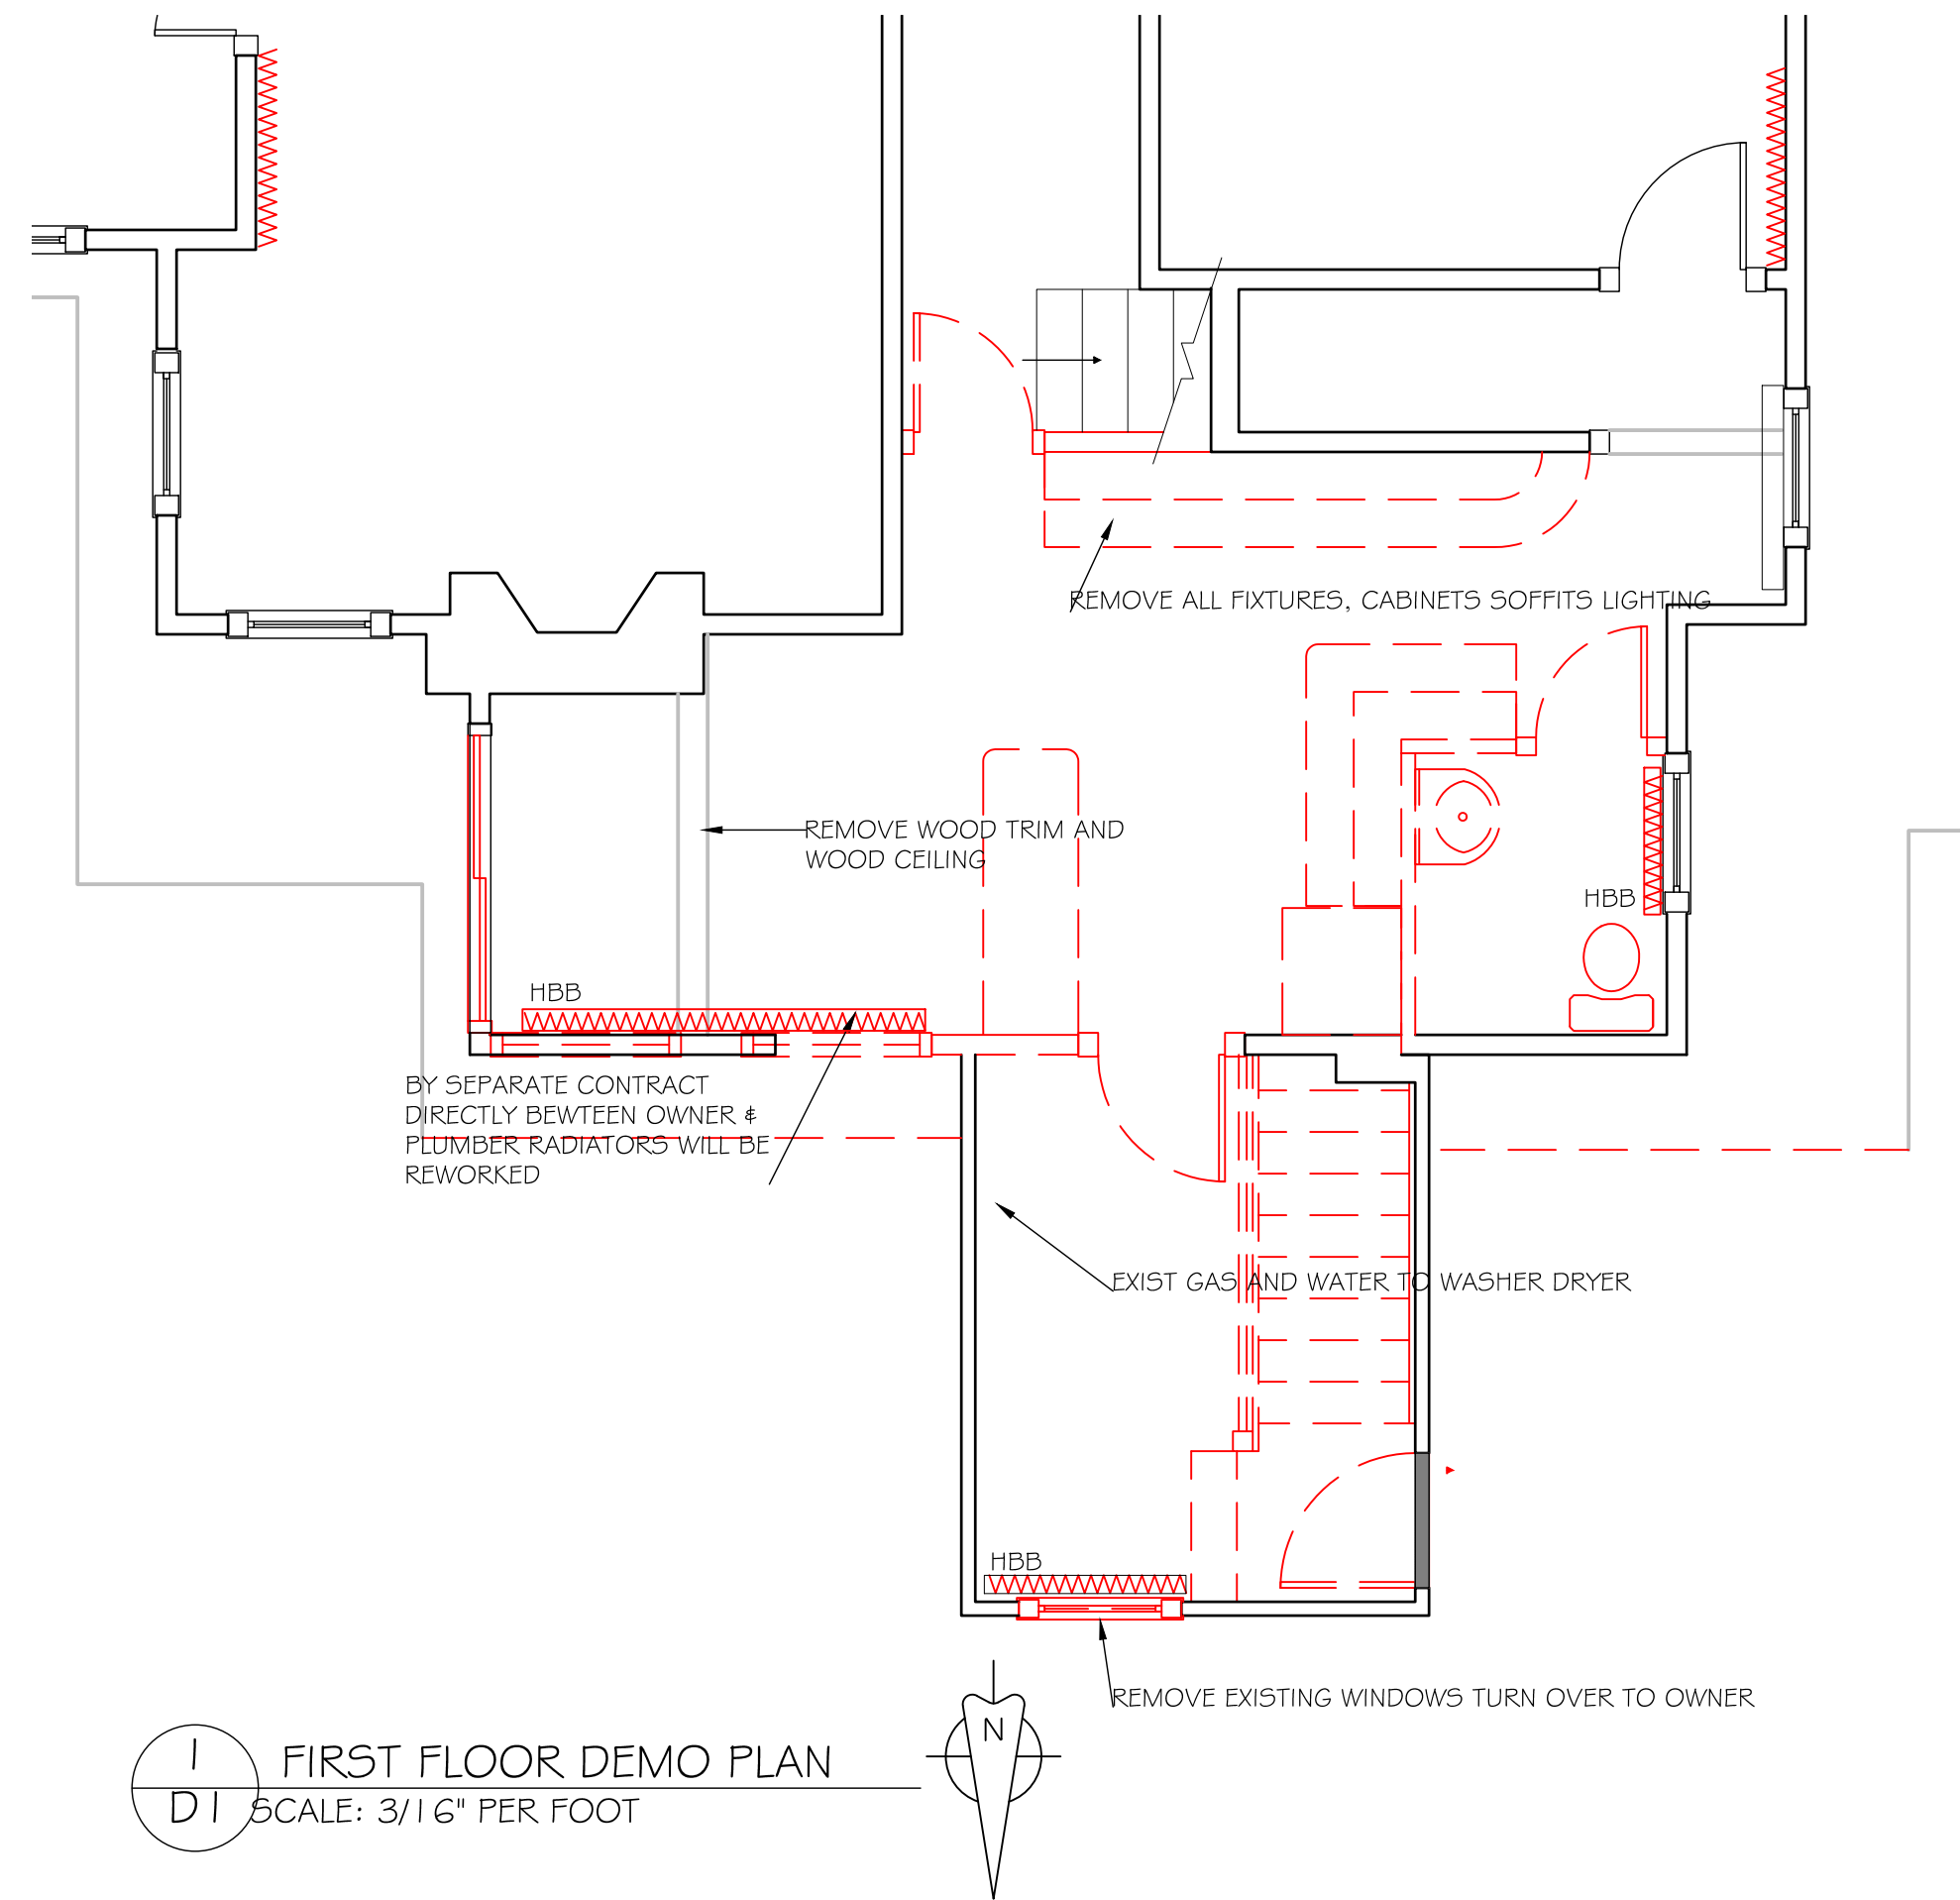

1
DI
FIRST FLOOR DEMO PLAN
SCALE: 3/16" PER FOOT

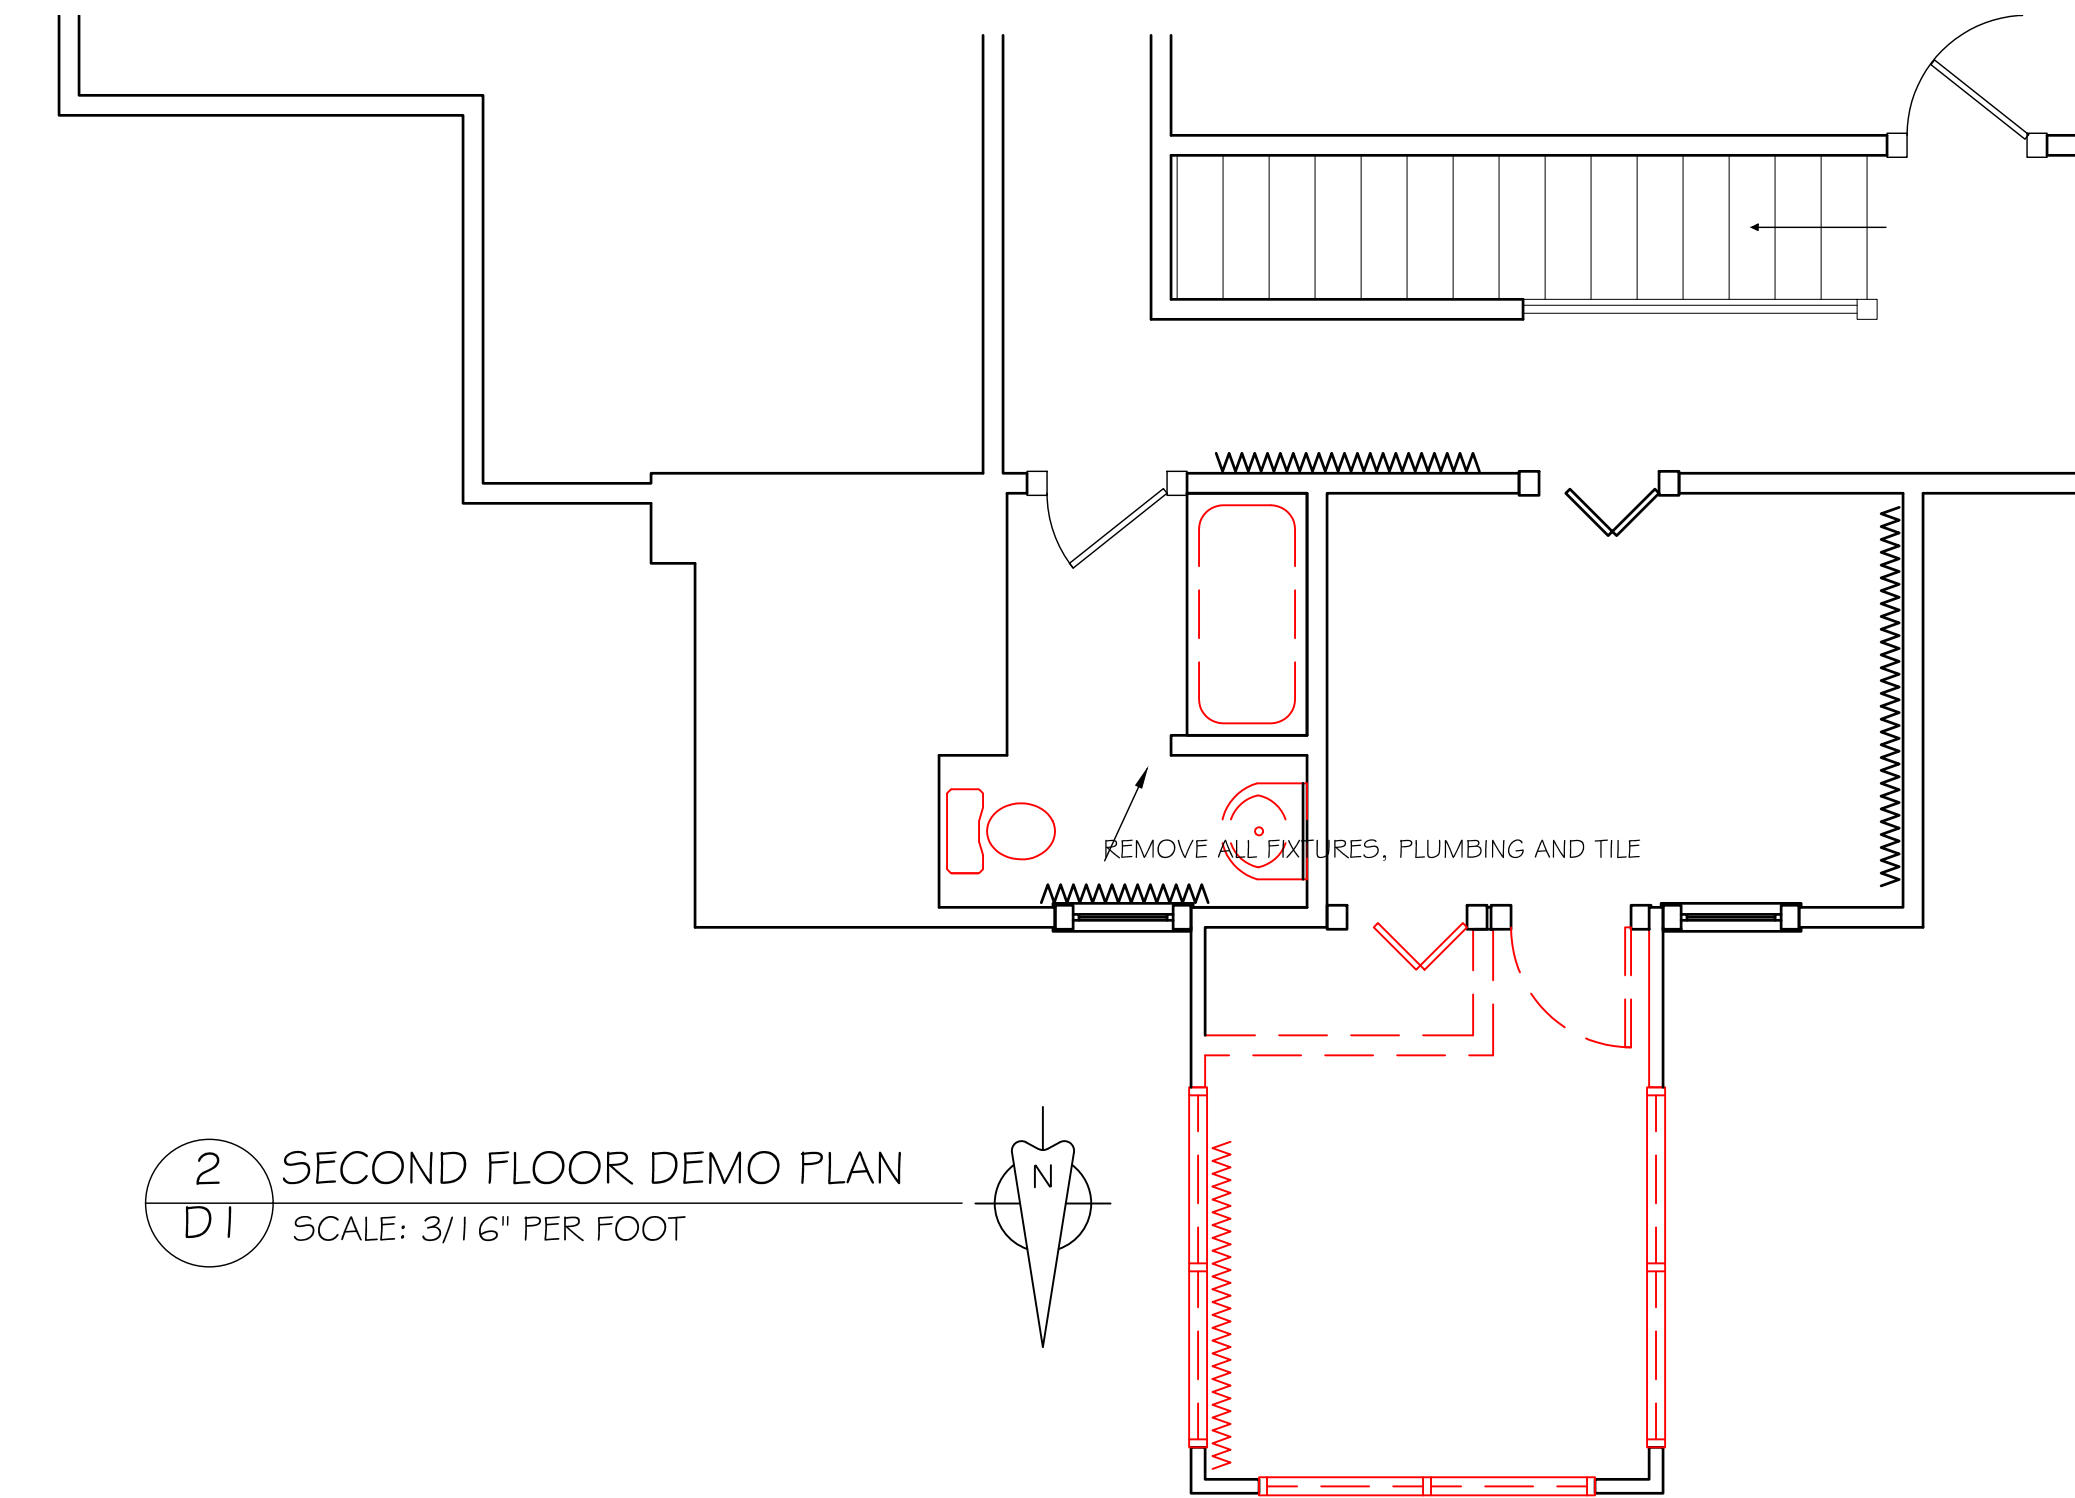

2
DI
SECOND FLOOR DEMO PLAN
SCALE: 3/16" PER FOOT

CERTIFIED STAMP

B&H
BAILEY & HARRIS
ARCHITECTS

1380 MAIN STREET, EAST
AURORA, NY 14052
PHONE/FAX: 716-652-6055

GENERAL NOTES

REVISIONS

This document contains information proprietary to Bailey & Harris Architects and is furnished in confidence for the limited purpose of evaluation, bidding or review. This document or its contents may not be reproduced or disclosed to others without the prior written consent of Bailey & Harris Architects. All rights reserved. Copyright 2007.

EXISTING FLOOR PLANS
&
DEMO PLANS

SHEET NAME

DATE
3 16 20

SCALE
AS NOTED

CLIENT NAME AND CURRENT ADDRESS

CICH HOUSE
428 FILLMORE AVE
EAST AURORA, NY

PROJECT NAME AND ADDRESS


CICH HOUSE
428 FILLMORE AVE
EAST AURORA, NY

SHEET

EX1



1 EX2 EXISTING NORTH ELEVATION
SCALE: 1/4" PER FOOT

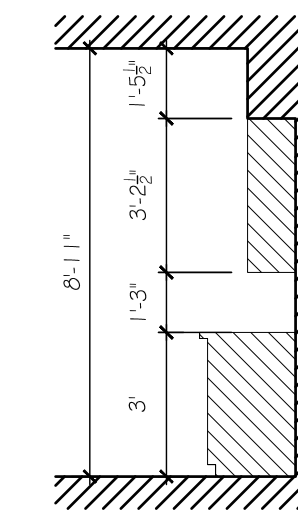

4 TYP. EXISTING CABS
SCALE: 1/8" PER FOOT



2 EX2 EXISTING EAST ELEVATION
SCALE: 1/4" PER FOOT



3 EX2 EXISTING WEST ELEVATION
SCALE: 1/4" PER FOOT

CERTIFIED STAMP

B&H
BAILEY & HARRIS
ARCHITECTS

1380 MAIN STREET, EAST
AURORA, NY 14052
PHONE/FAX: 716-652-6055

GENERAL NOTES

REVISIONS

This document contains information proprietary to Bailey & Harris Architects and is furnished in confidence for the limited purpose of evaluation, bidding or review. This document or its contents may not be used for any other purpose and may not be reproduced or disclosed to others without the prior written consent of Bailey & Harris Architects. All rights reserved. Copyright 2007.

SHEET NAME

EXISTING ELEVATIONS

DATE

3 16 20

SCALE

AS NOTED

CLIENT NAME AND CURRENT ADDRESS

CICH HOUSE
428 FILLMORE AVE
EAST AURORA, NY

PROJECT NAME AND ADDRESS

CICH HOUSE
428 FILLMORE AVE
EAST AURORA, NY

SHEET

EX2

GENERAL NOTES

REVISIONS

This document contains information proprietary to Bailey & Harris Architects and is furnished in confidence for the limited purpose of evaluation, bidding or review. This document or its contents may not be reproduced or disclosed to others without the prior written consent of Bailey & Harris Architects. All rights reserved. Copyright 2007.

PROPOSED FLOOR PLANS

SHEET NAME

DATE 3 16 20

SCALE AS NOTED

CLIENT NAME AND CURRENT ADDRESS


CICH HOUSE
428 FILLMORE AVE
EAST AURORA, NY

PROJECT NAME AND ADDRESS


CICH HOUSE
428 FILLMORE AVE
EAST AURORA, NY

SHEET


A1

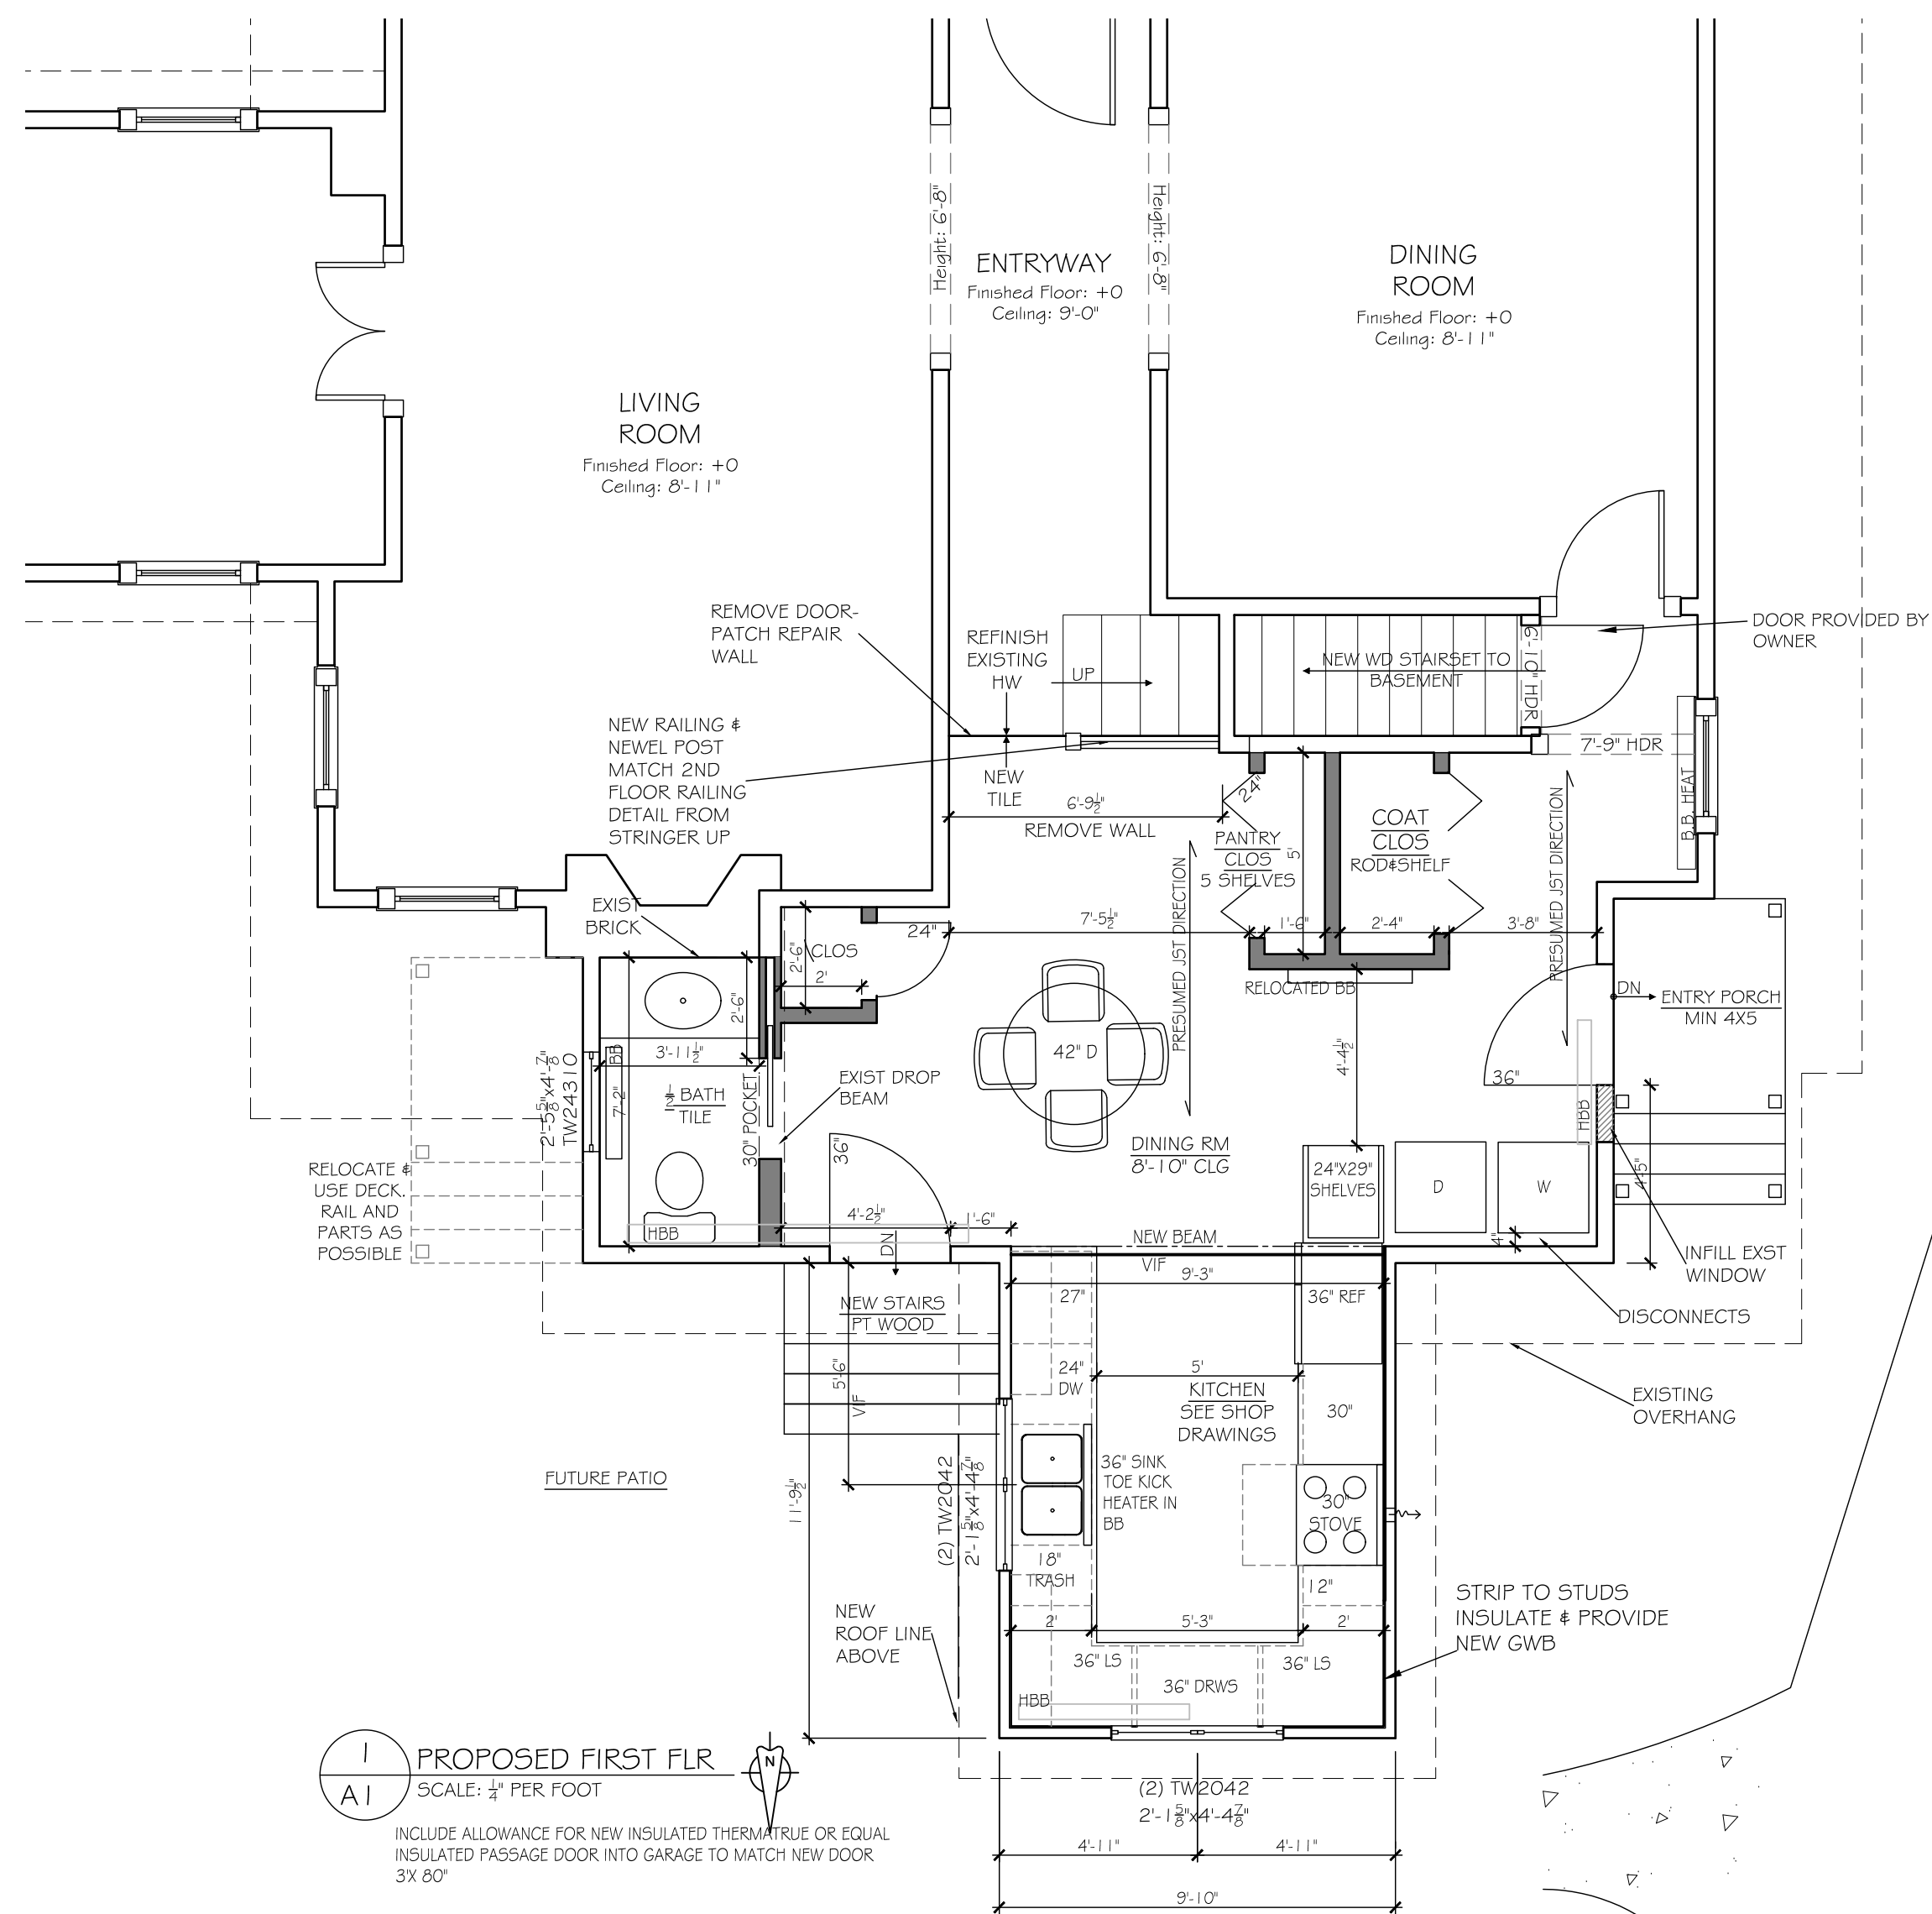


1 PROPOSED FIRST FLR
SCALE: 1/4" = 1' PER FOOT
INCLUDE ALLOWANCE FOR NEW INSULATED THERMABRUE OR EQUAL INSULATED PASSAGE DOOR INTO GARAGE TO MATCH NEW DOOR 3X60"

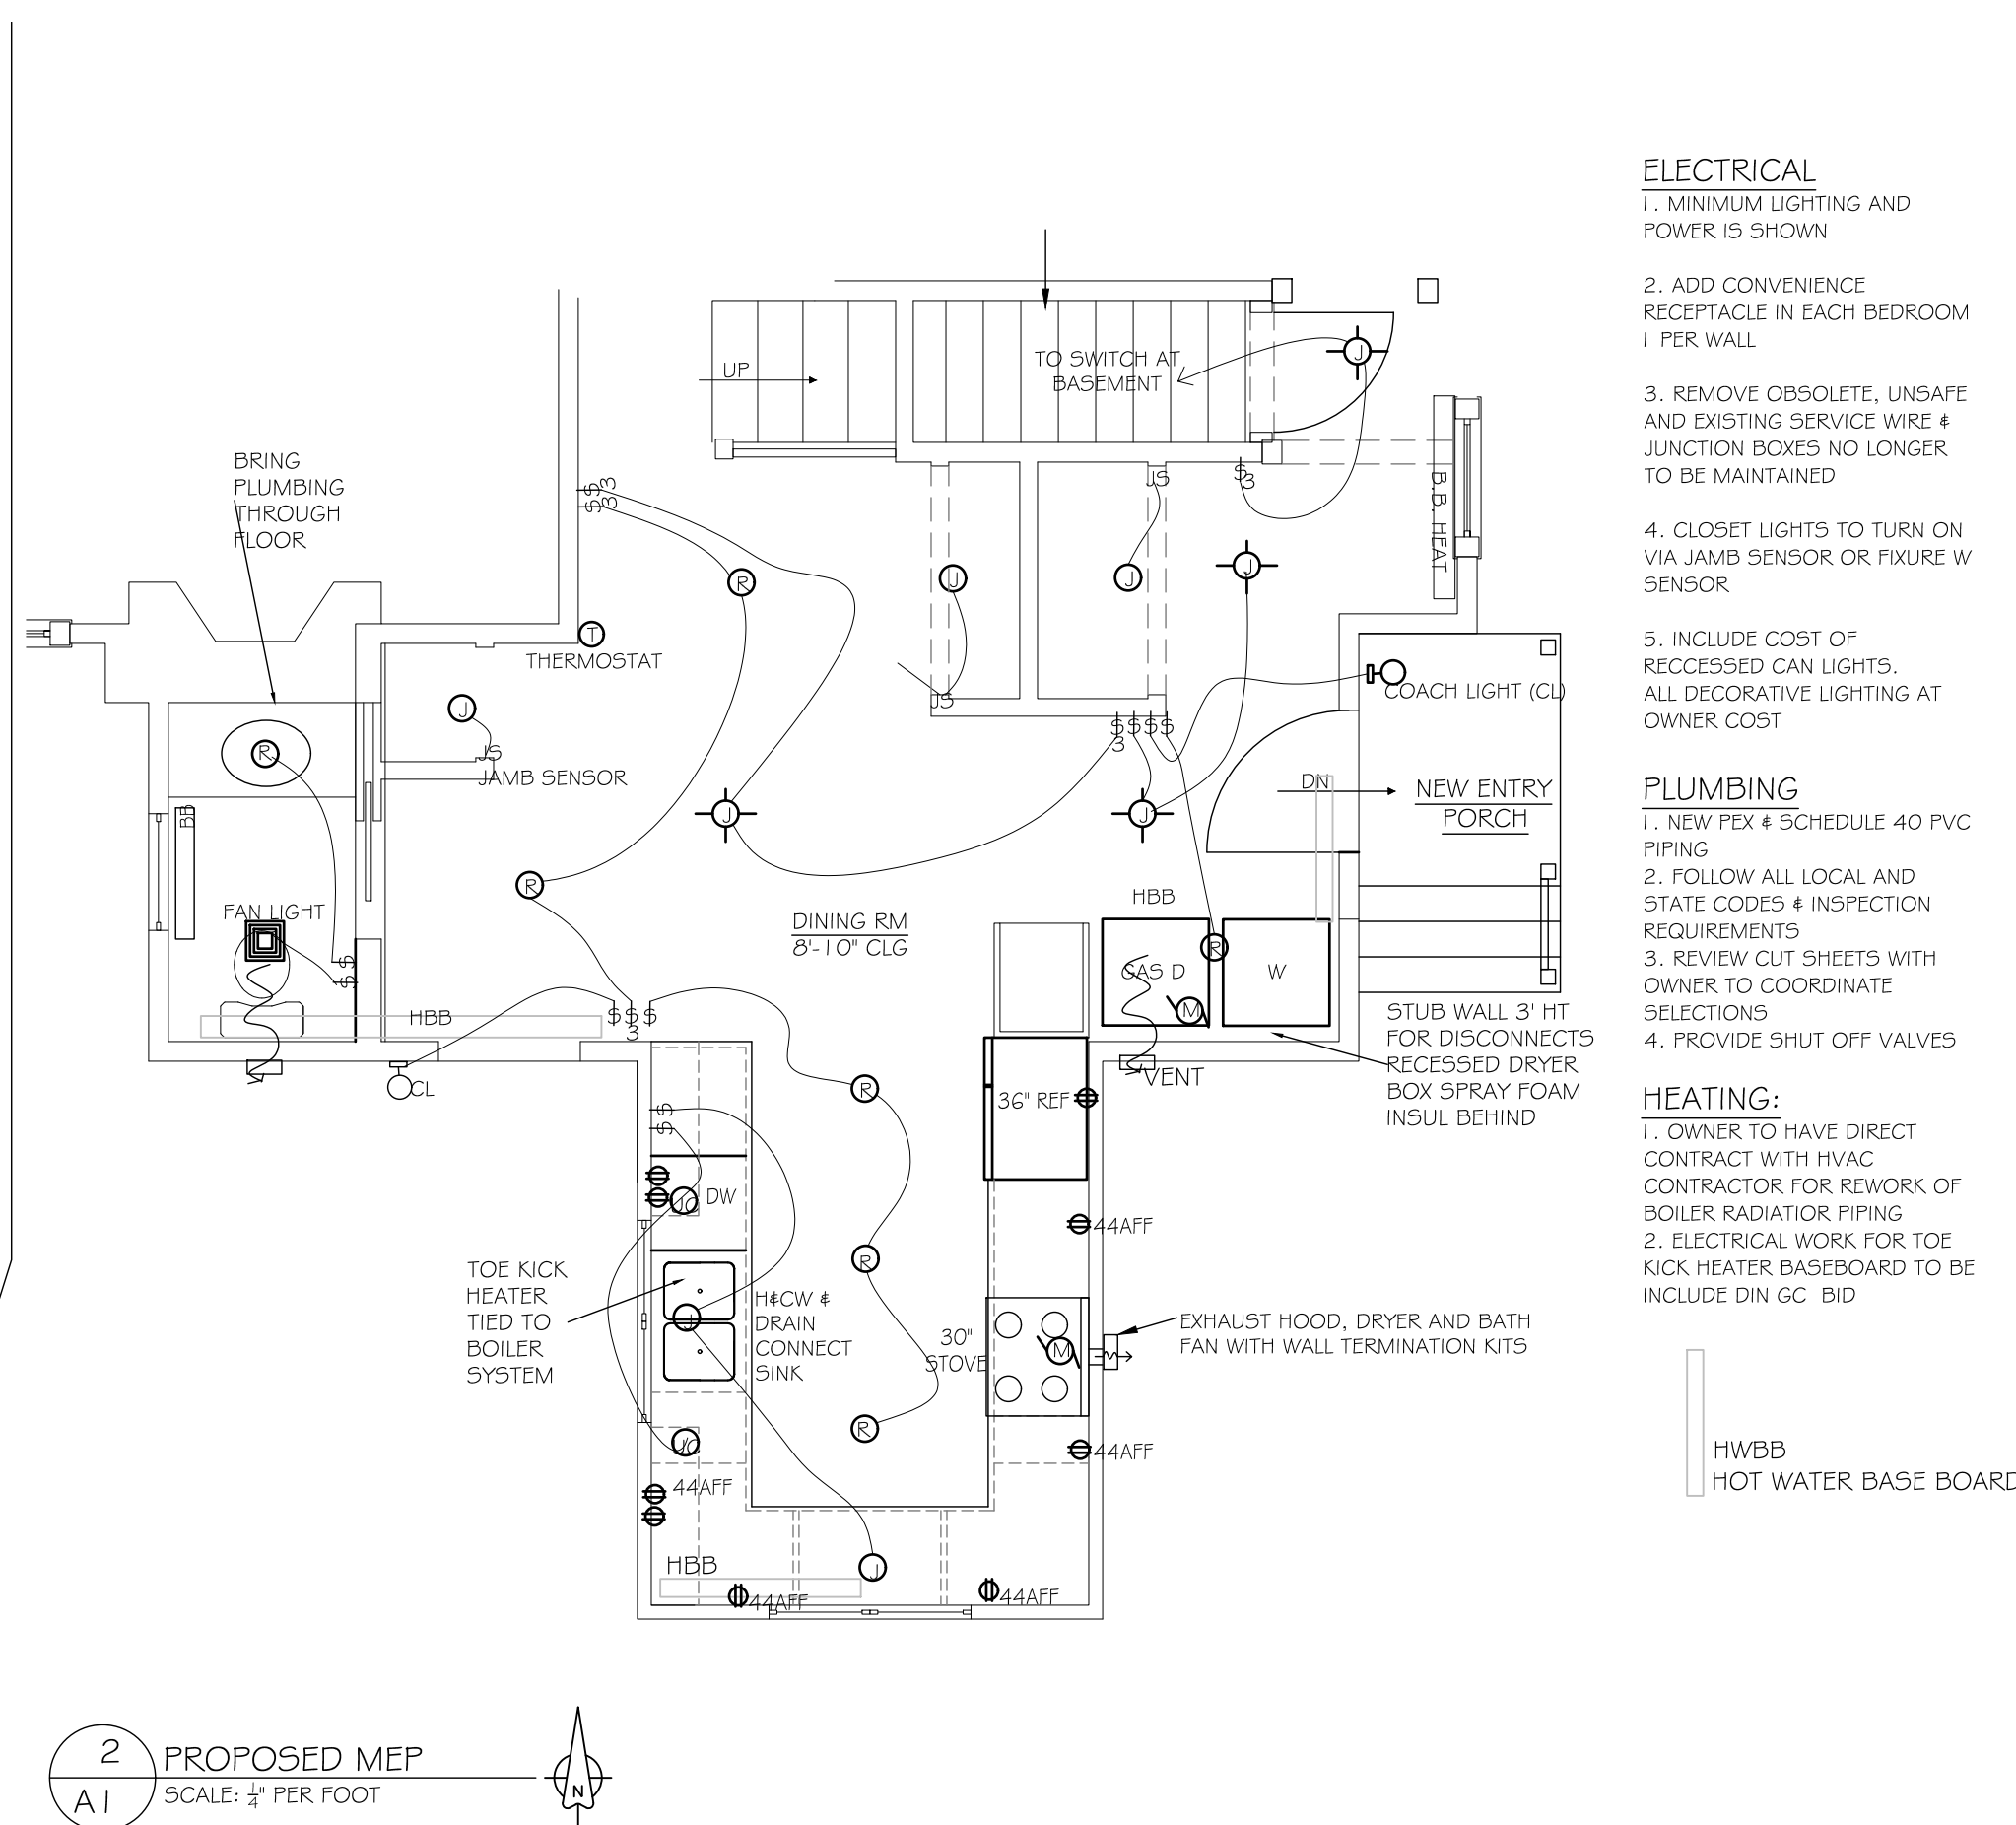


2 PROPOSED MEP
SCALE: 1/4" = 1' PER FOOT

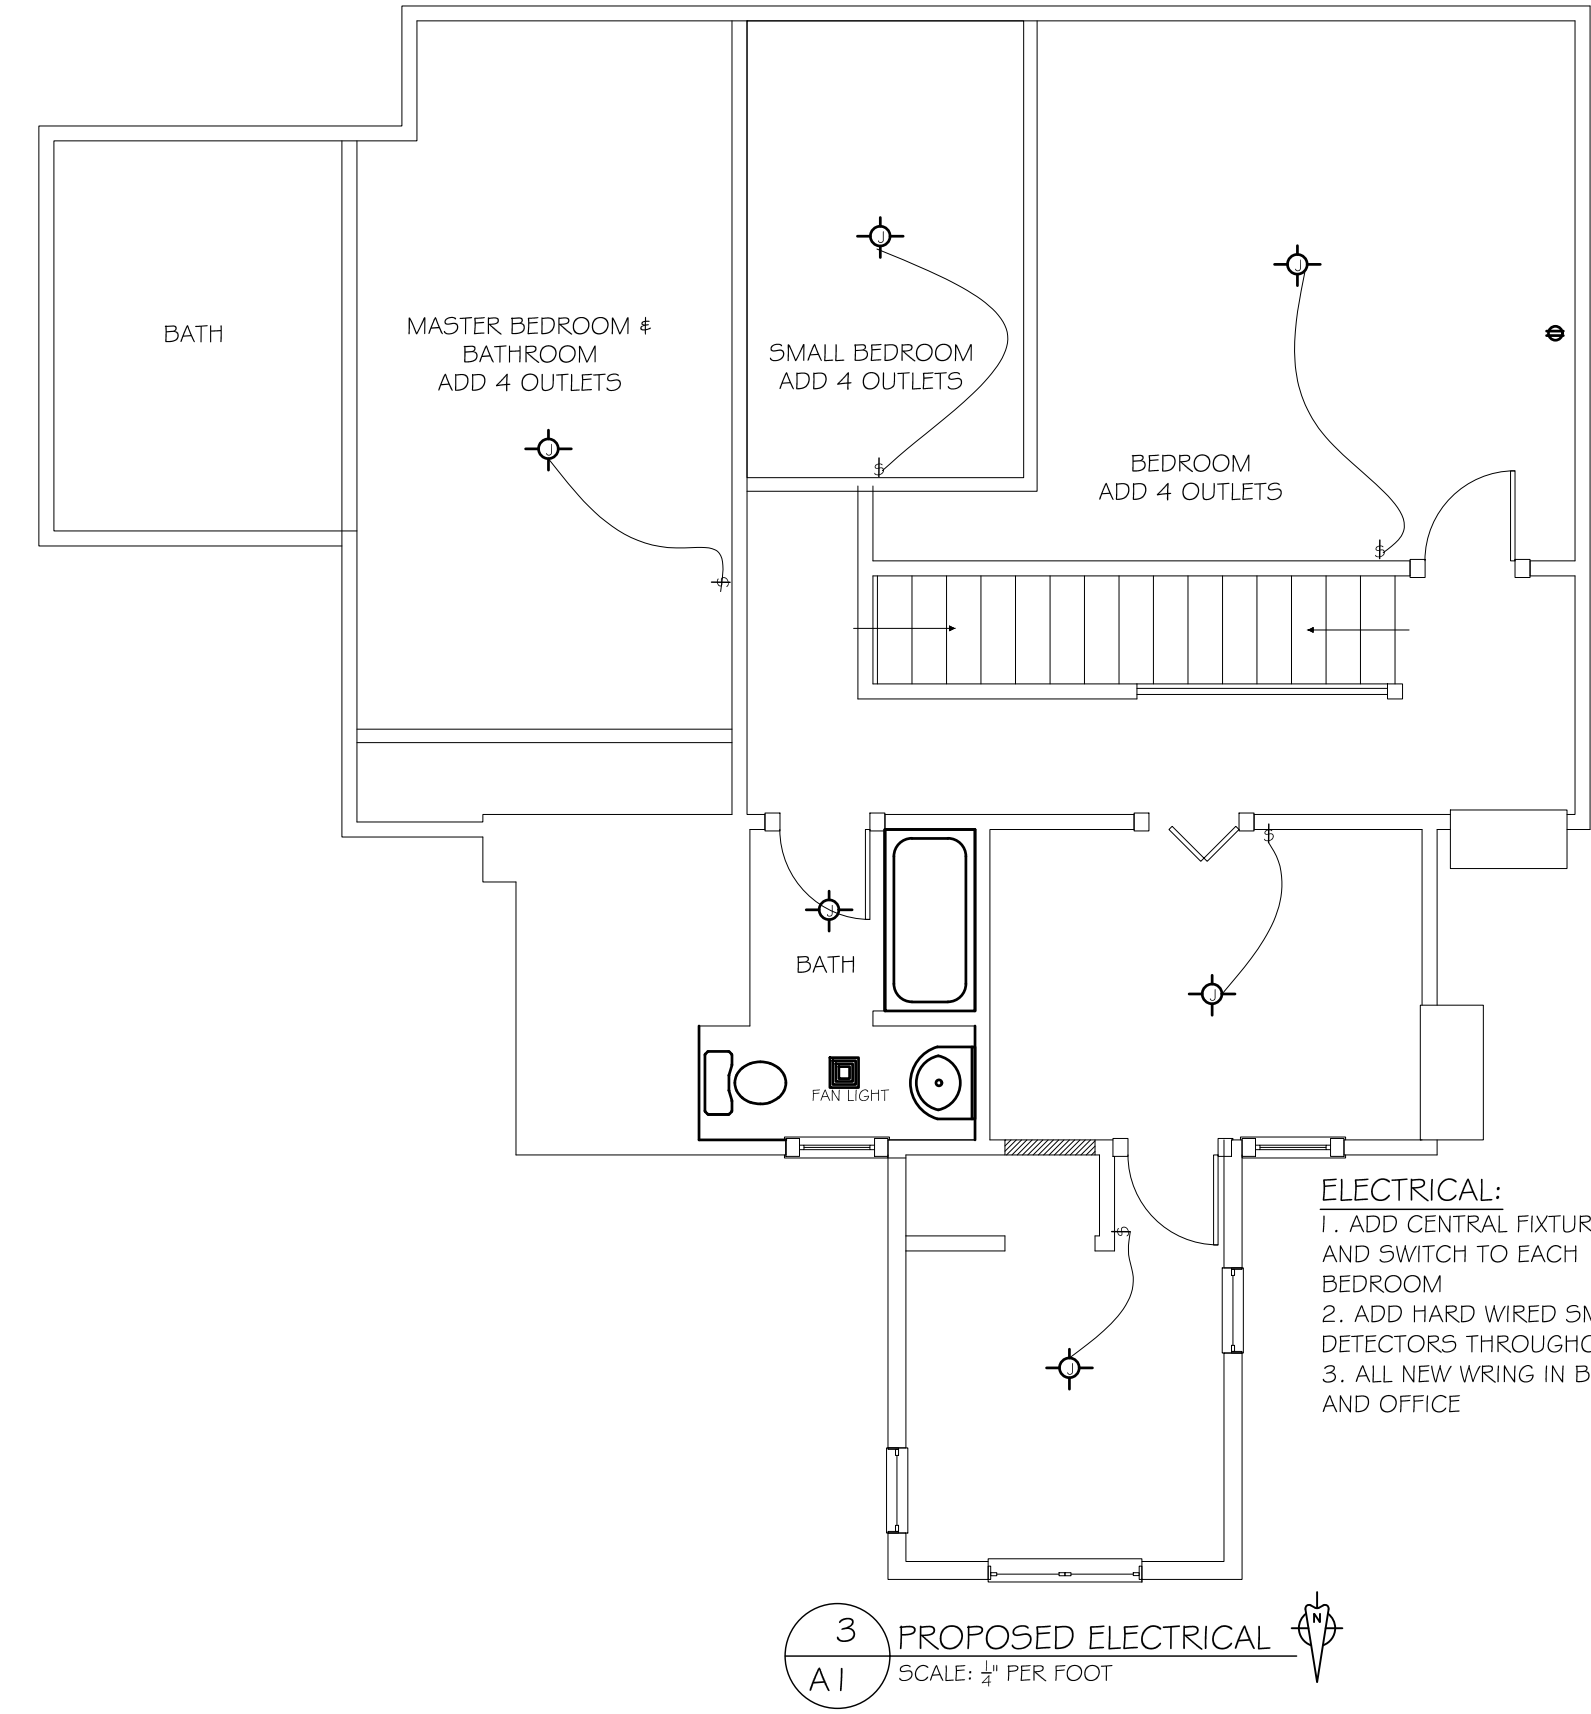

3 PROPOSED ELECTRICAL
SCALE: 1/4" = 1' PER FOOT

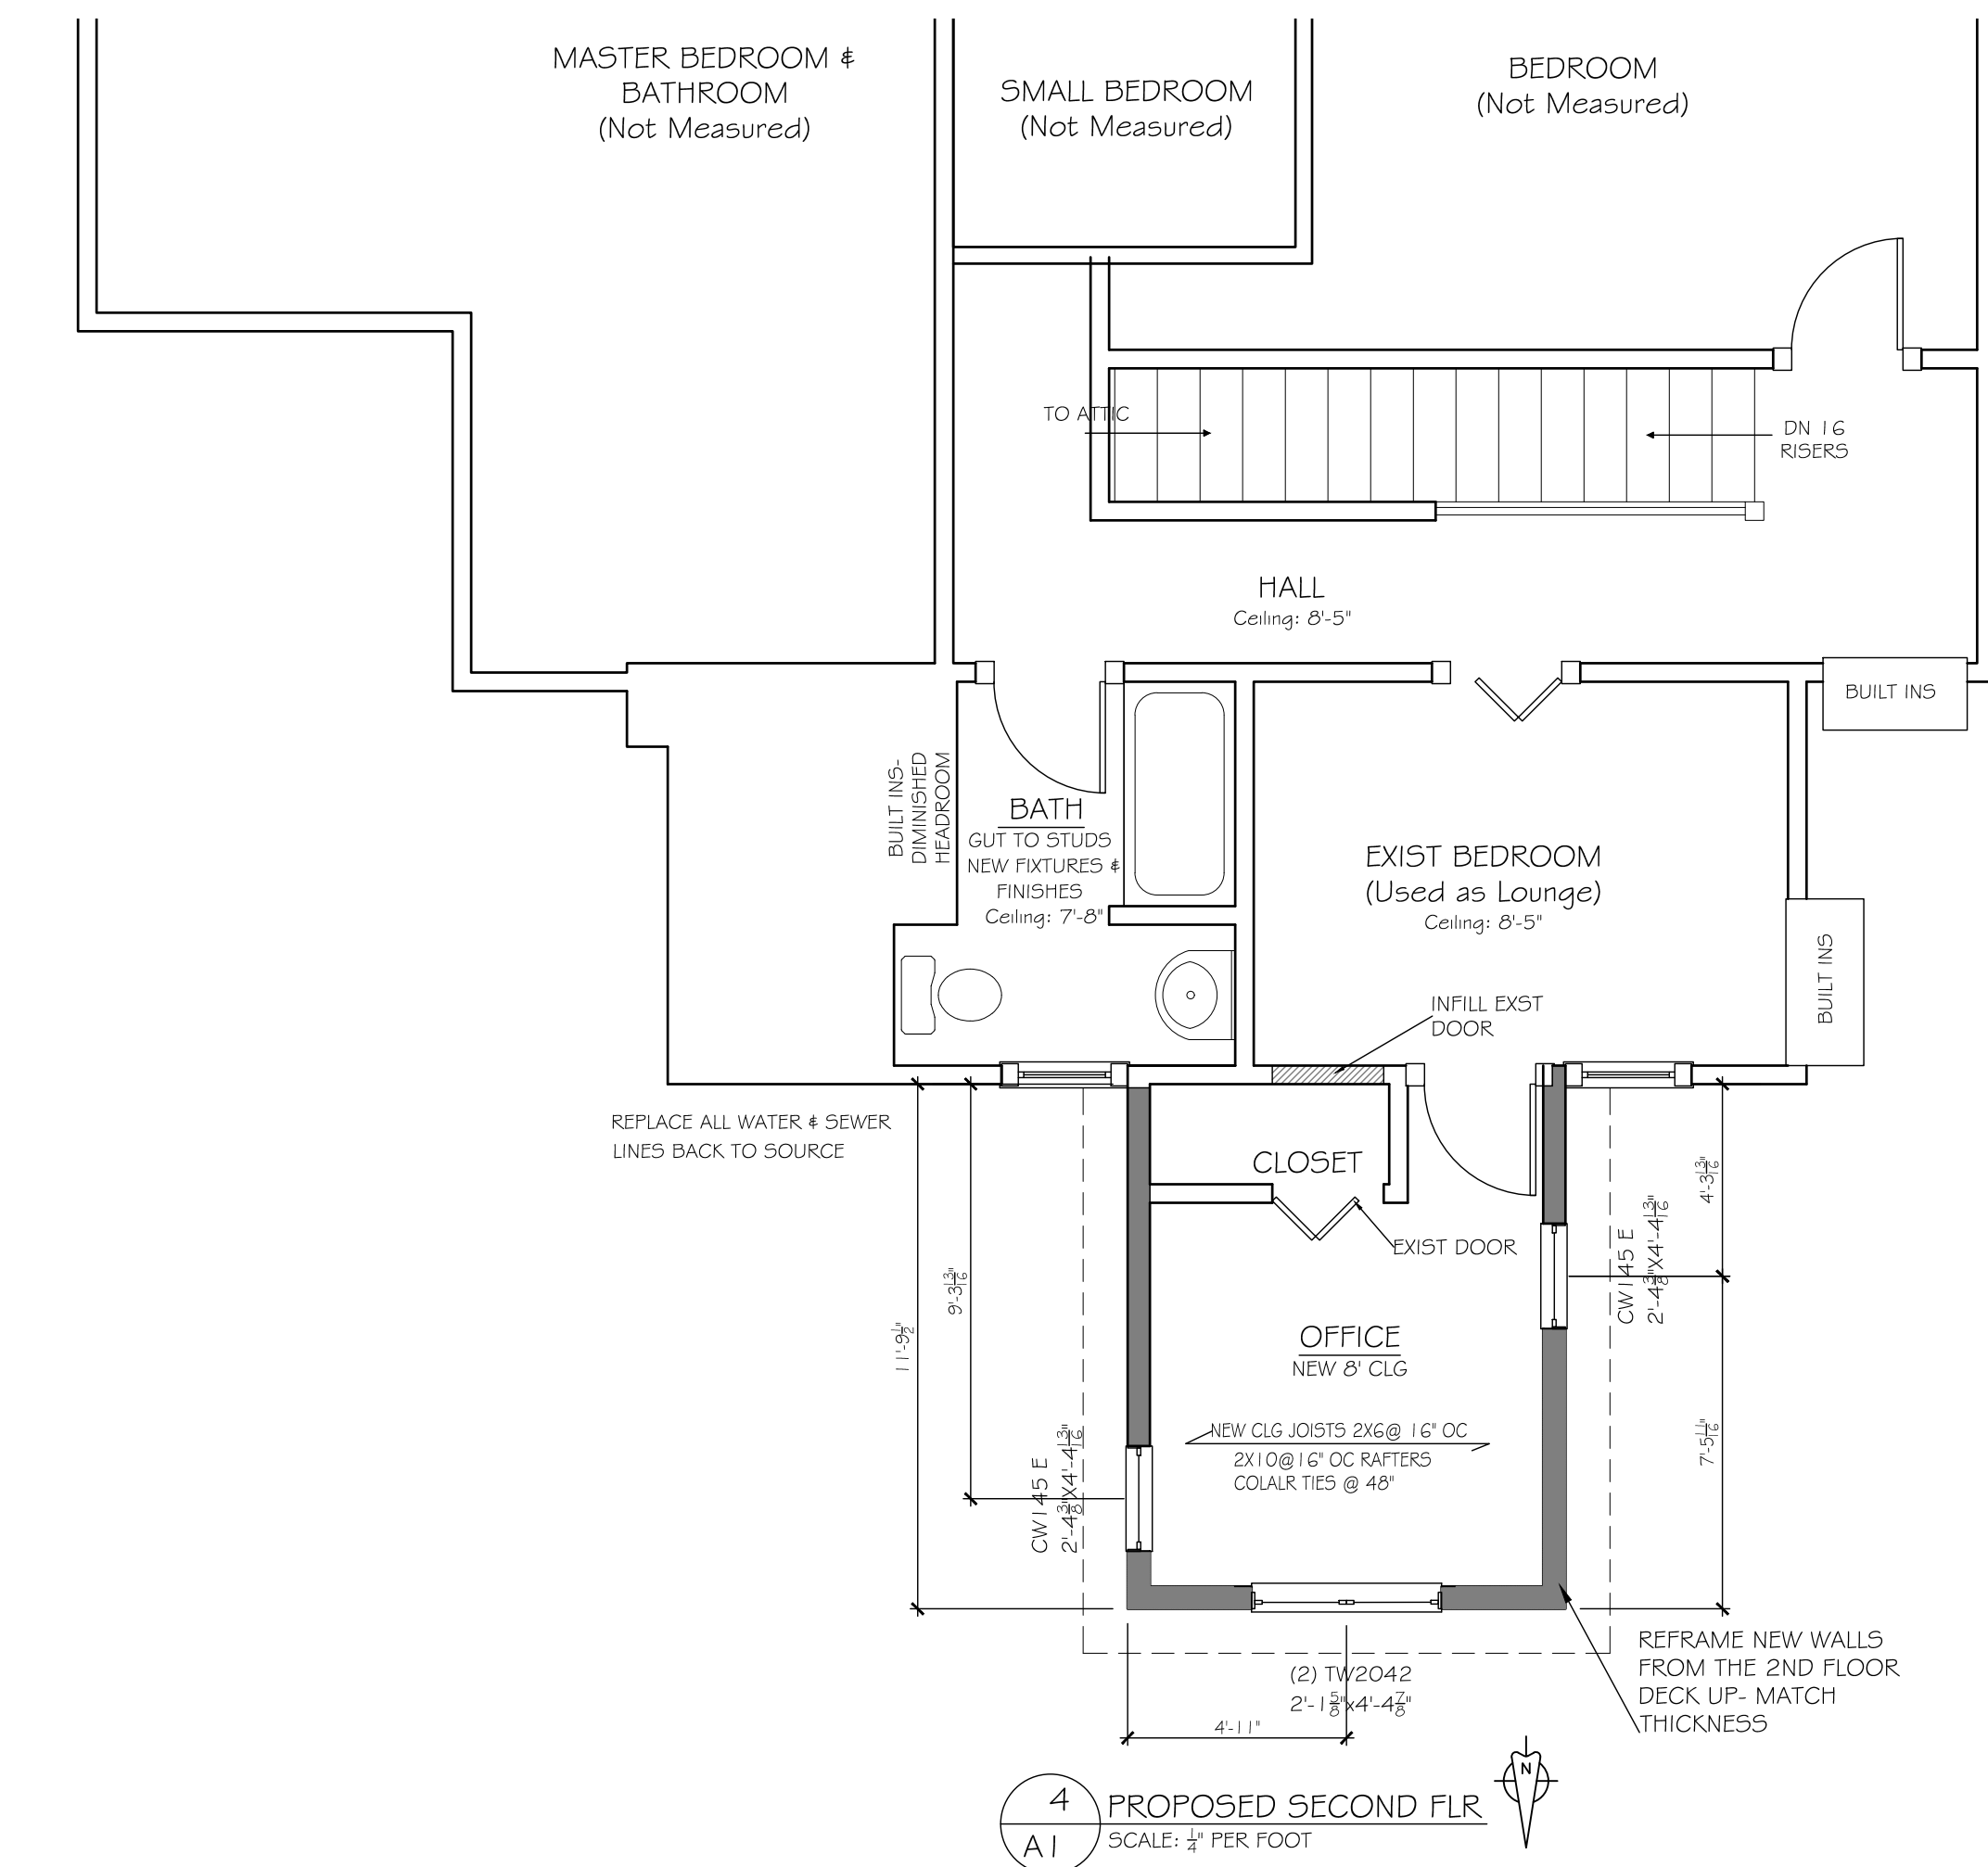

4 PROPOSED SECOND FLR
SCALE: 1/4" = 1' PER FOOT

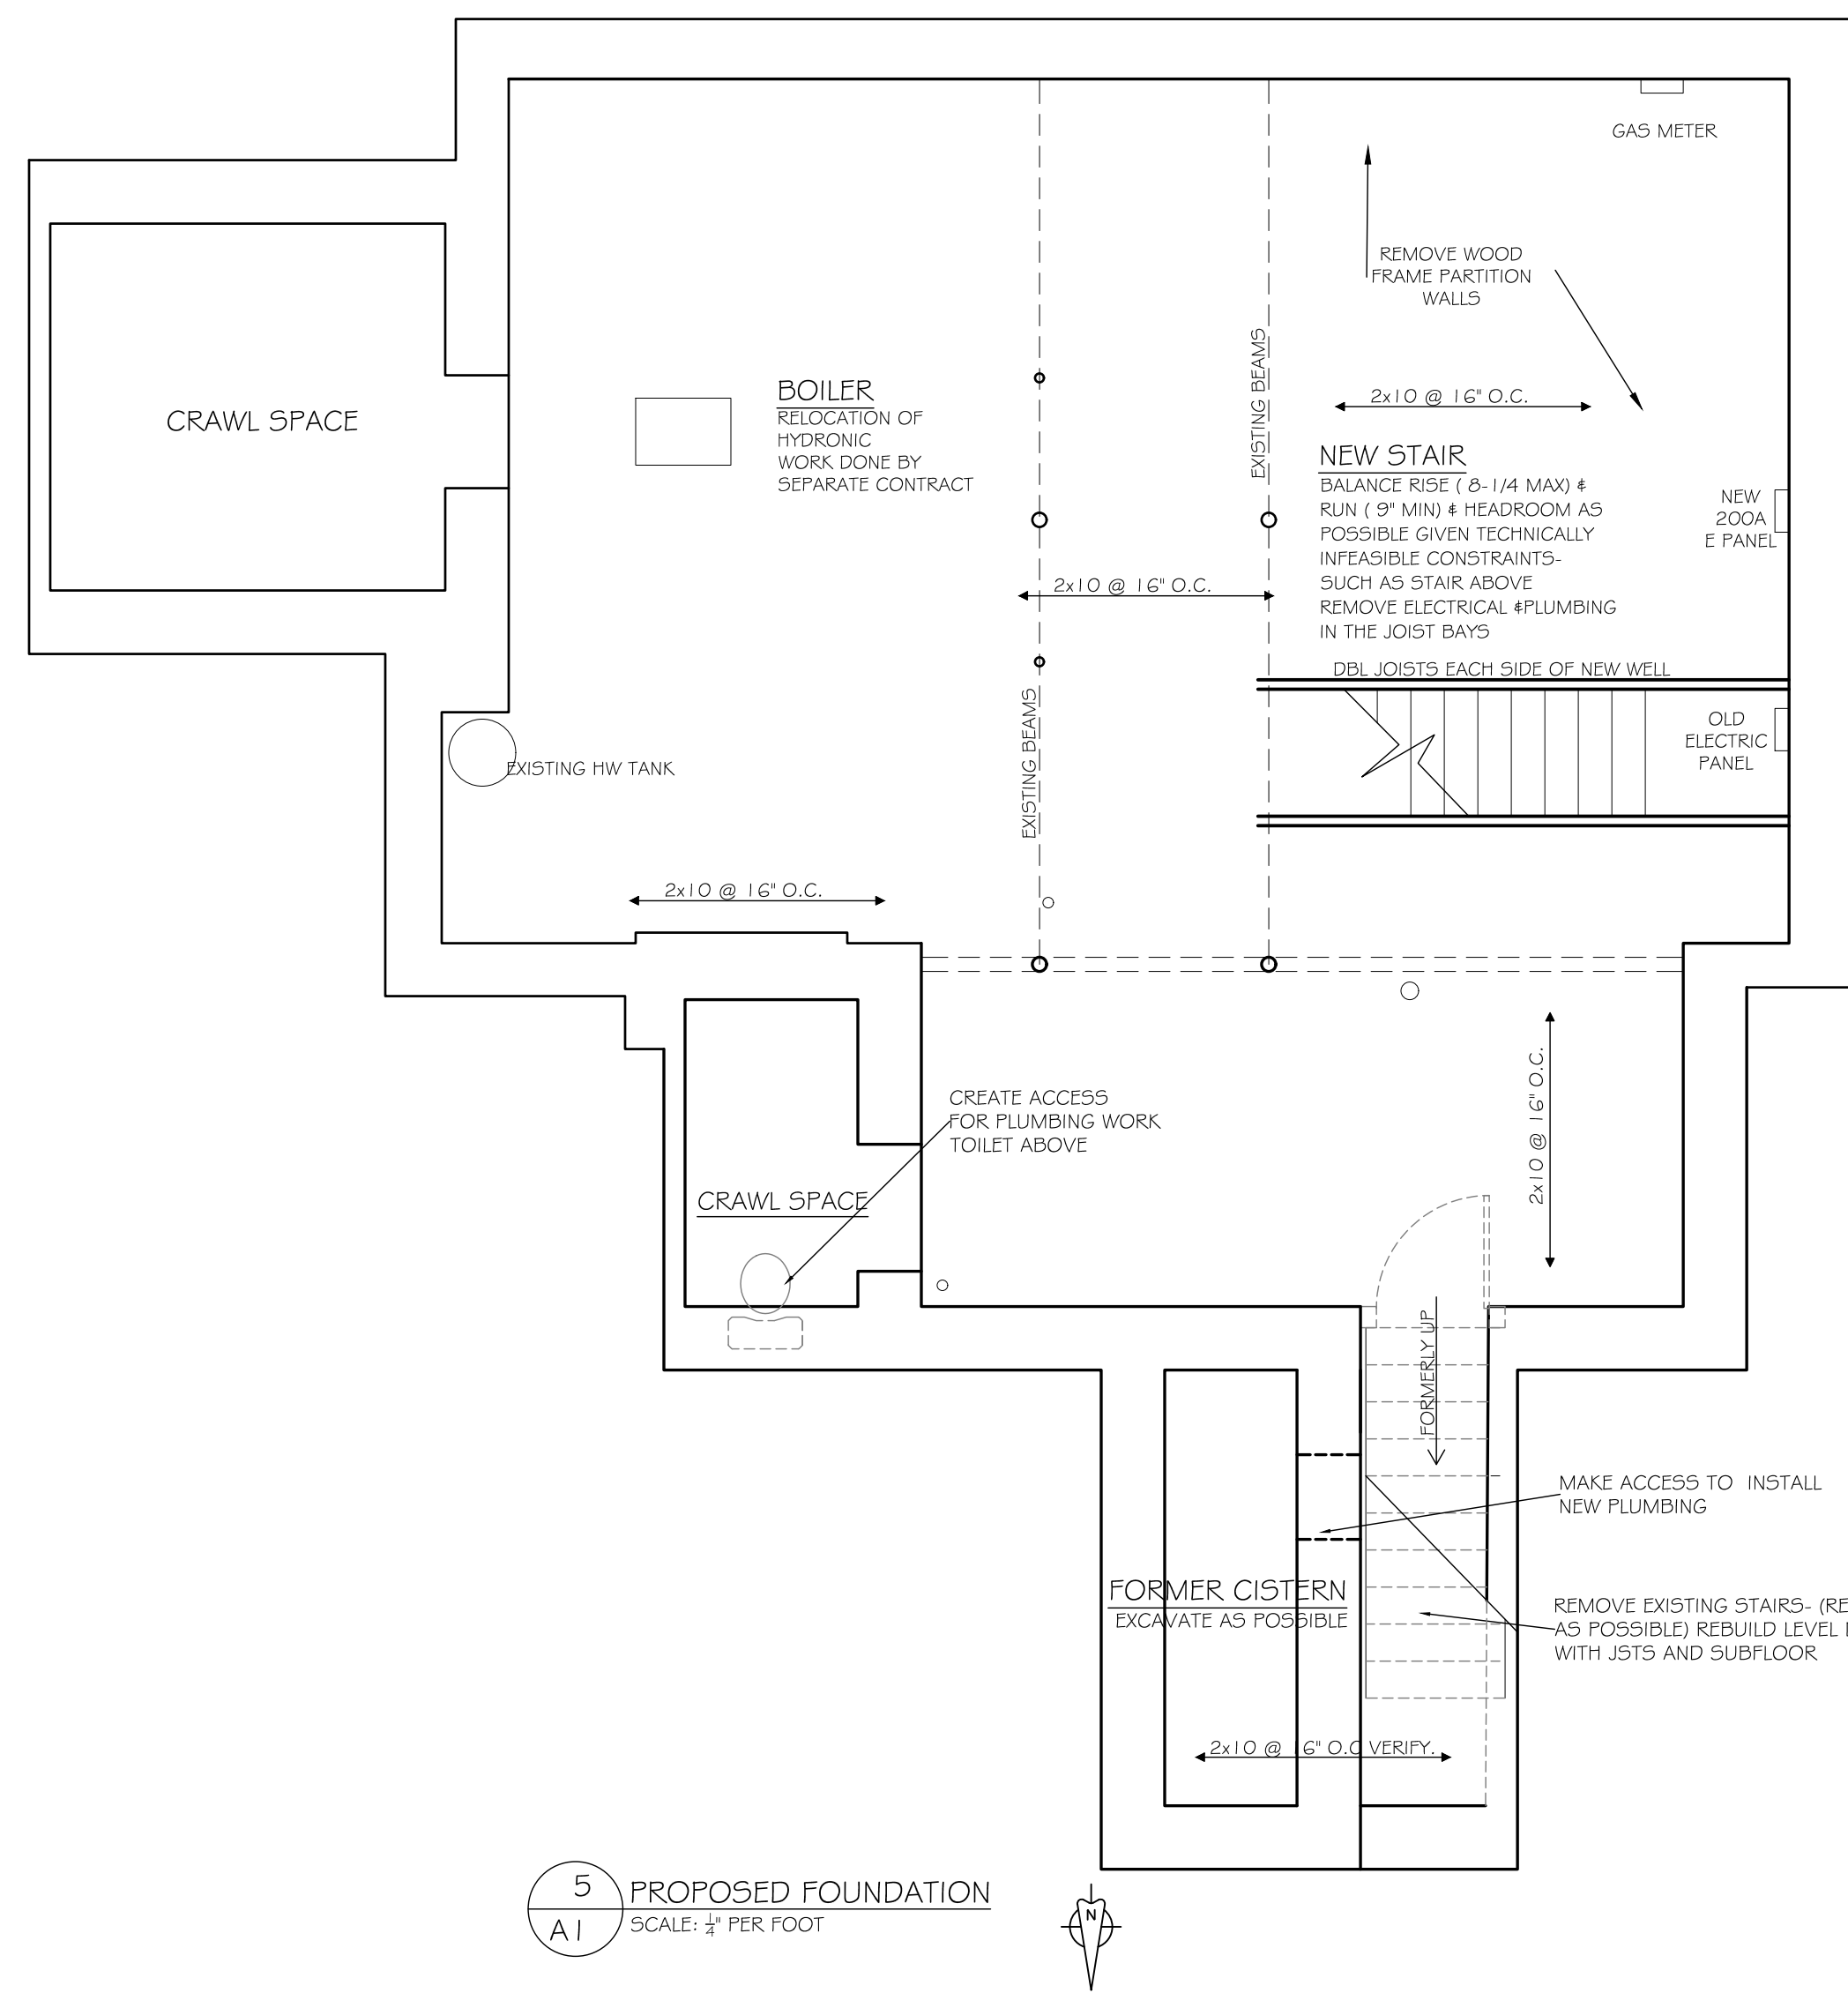


5 PROPOSED FOUNDATION
SCALE: 1/4" = 1' PER FOOT


BASEMENT
NEW SLAB 4" CONCRETE
VAPOR BARRIER
REMOVE EXISTING SLAB
ASSURE 4" CRUSHED STONE
IMPROVE DRAINAGE AROUND PERIMETER

ELECTRICAL
MAINTAINING EXISTING ELEC SERVICE SIZE - REALLOCATE AND REDISTRIBUTE POWER TO MULTIPLE SUBPANELS, REMOVE ABANDONED + OBSOLETE WIRING

SEWER
SEWER LINES IN BASEMENT HAVE BEEN REPLACED IN 2019 WORK AROUND

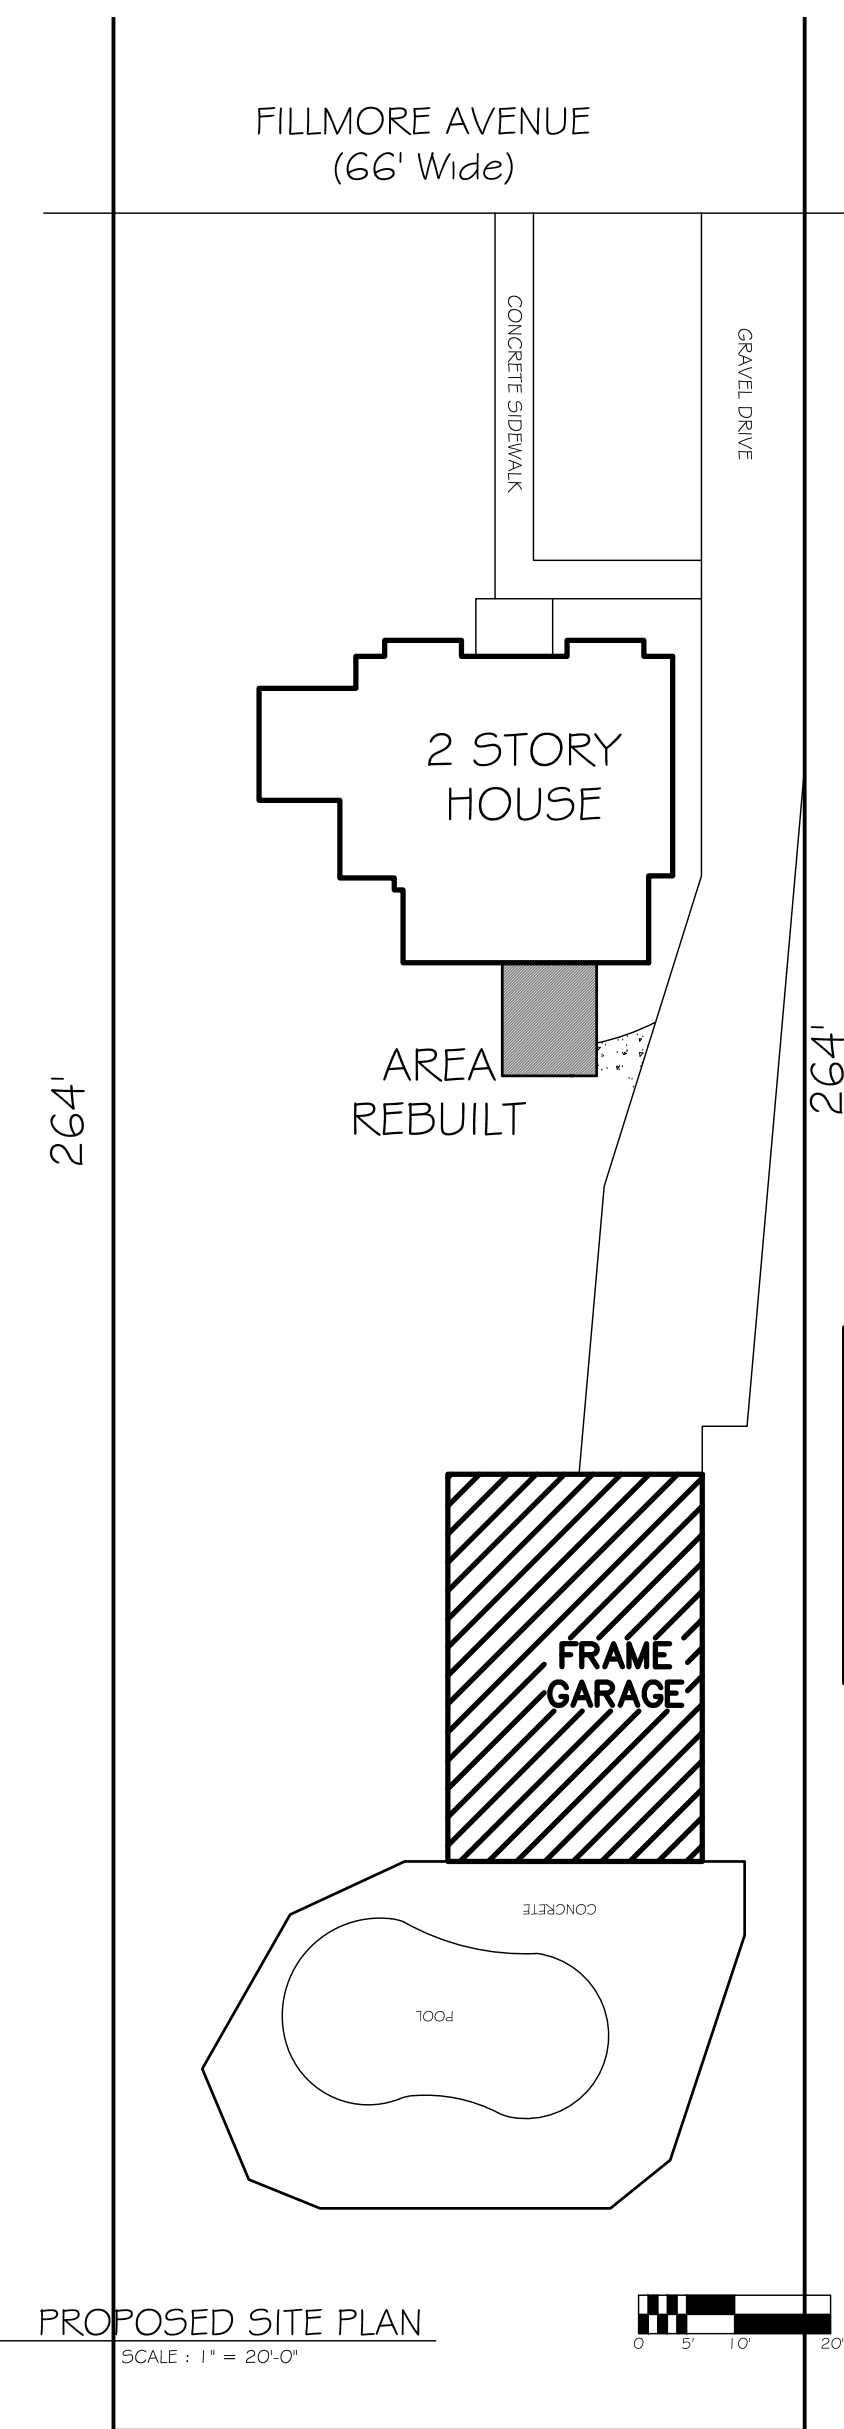

PROPOSED SITE PLAN
SCALE: 1" = 20'-0"

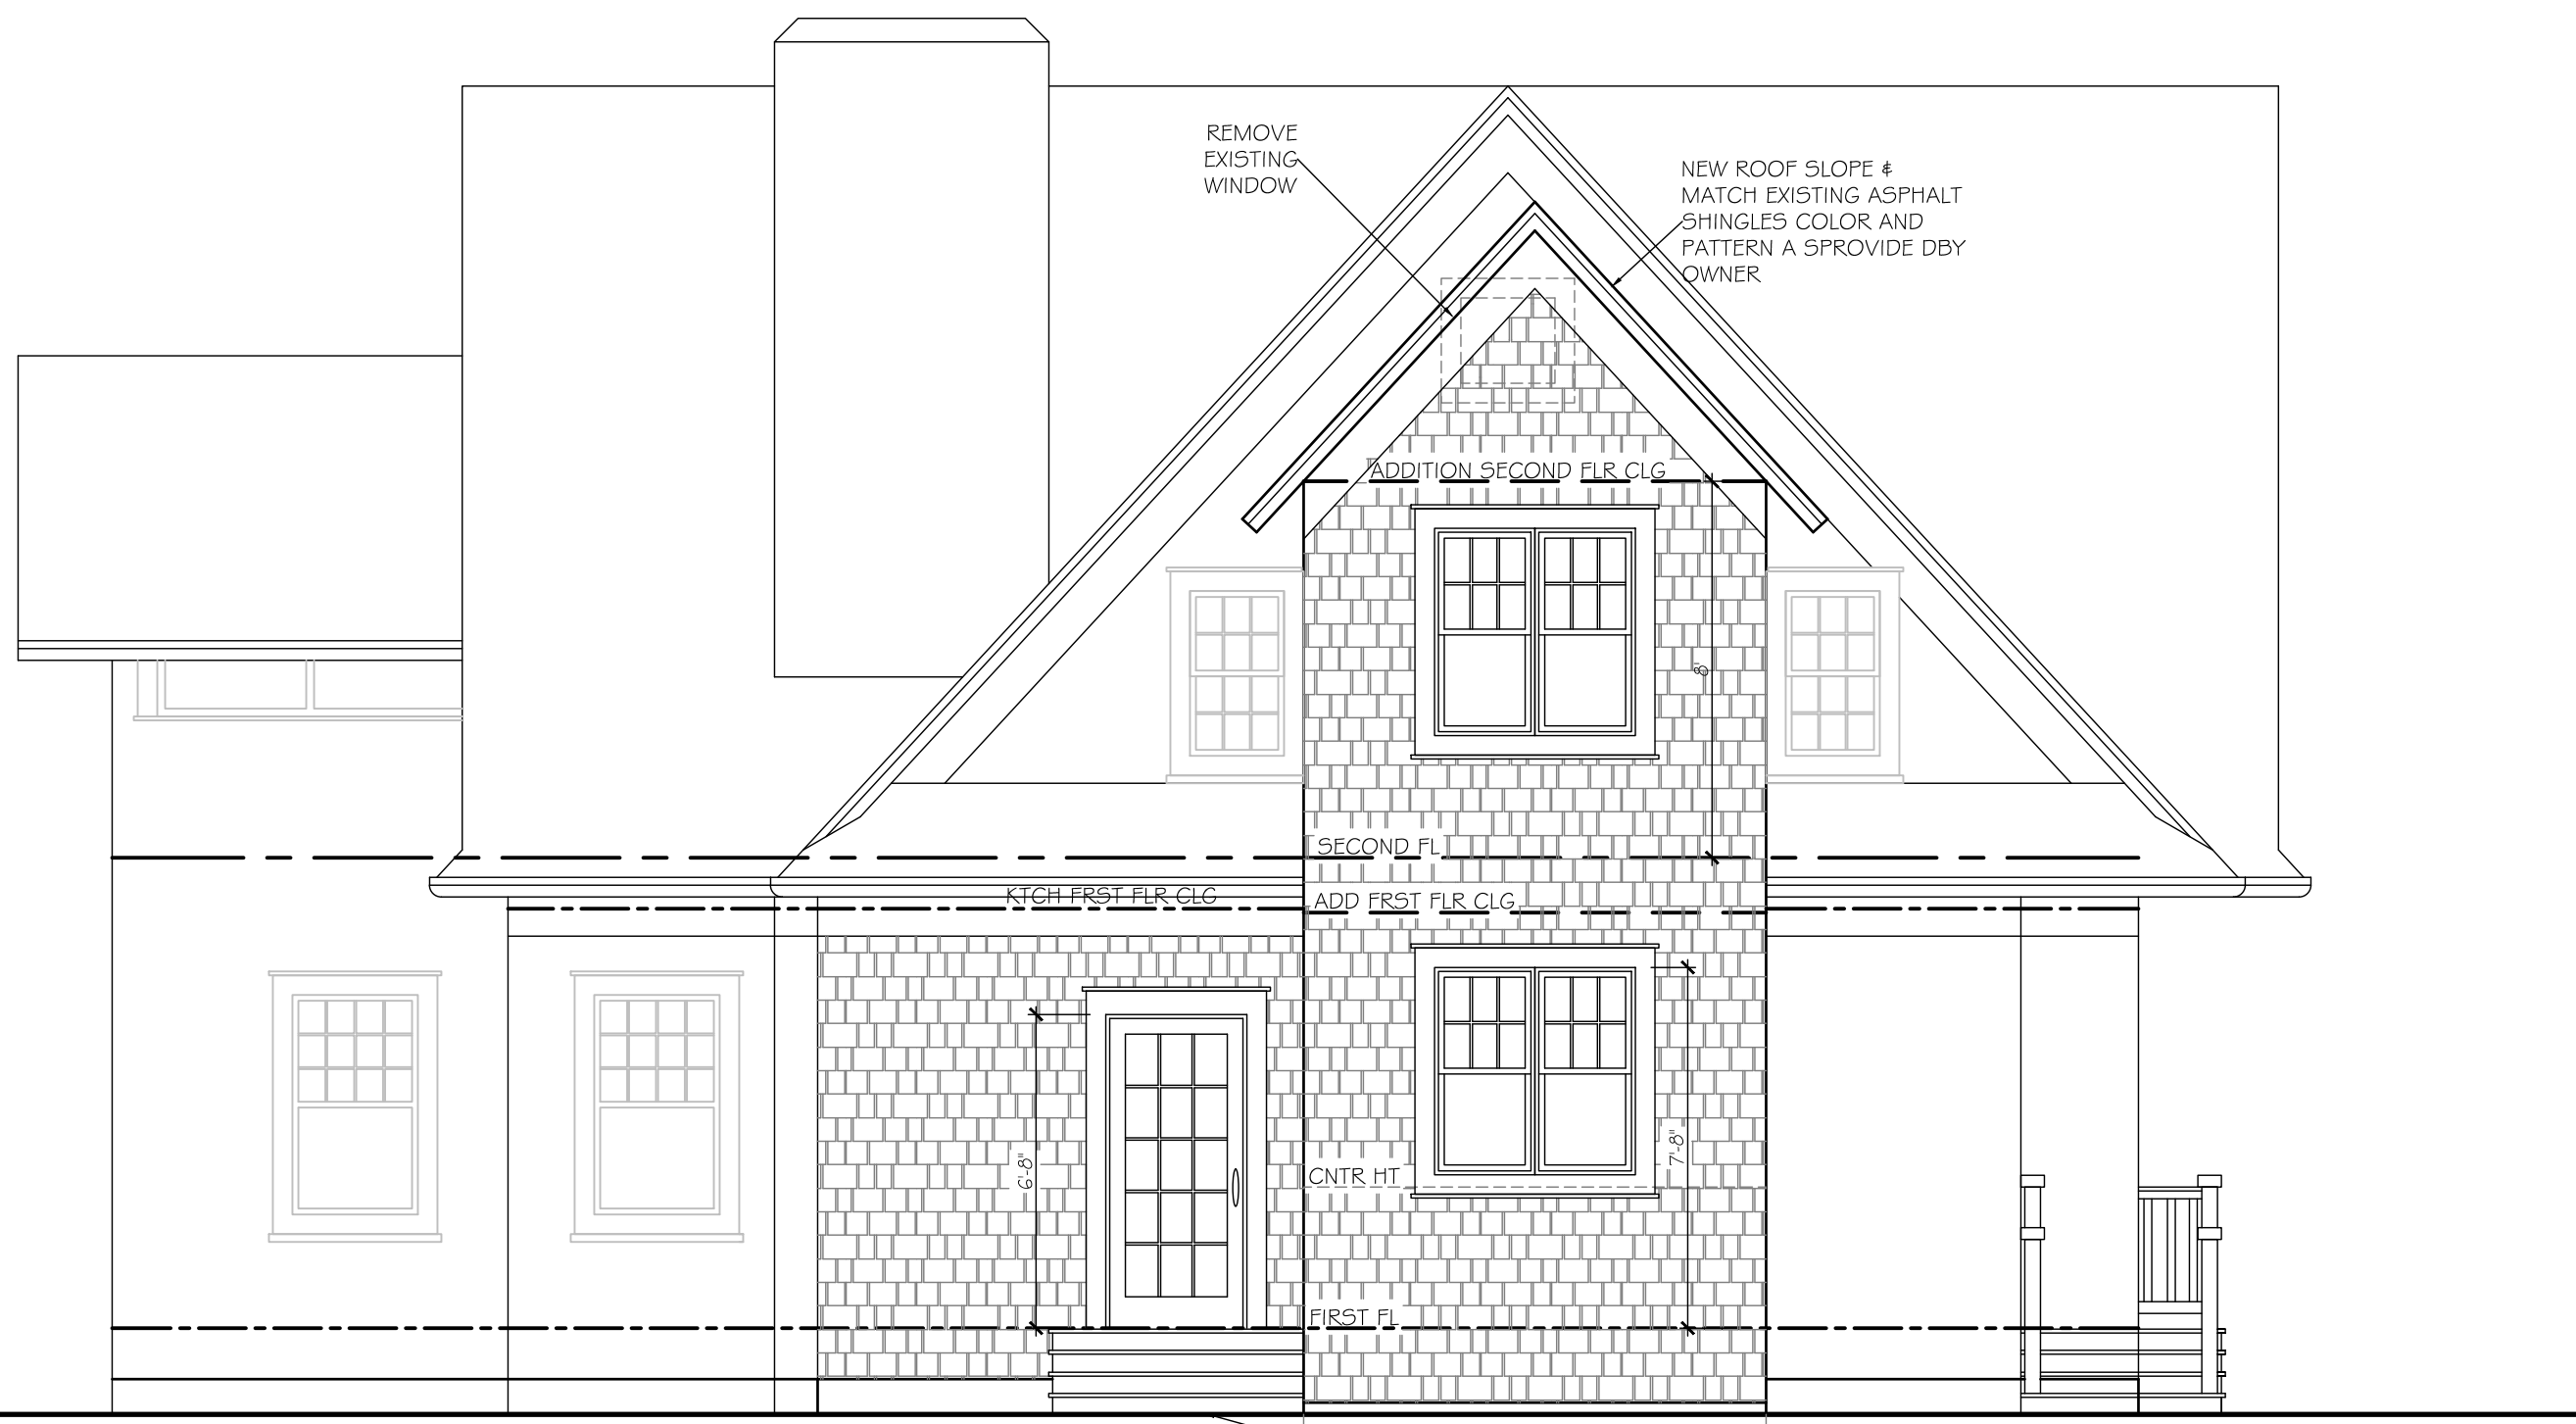

1 PROPOSED NORTH ELEVATION
A2 SCALE: 1/4" PER FOOT




2 PROPOSED EAST ELEVATION
A2 SCALE: 1/4" PER FOOT

WHERE EXTENSIVE CUT AND PATCH- REPLACE SIDING



3 PROPOSED WEST ELEVATION
A2 SCALE: 1/4" PER FOOT

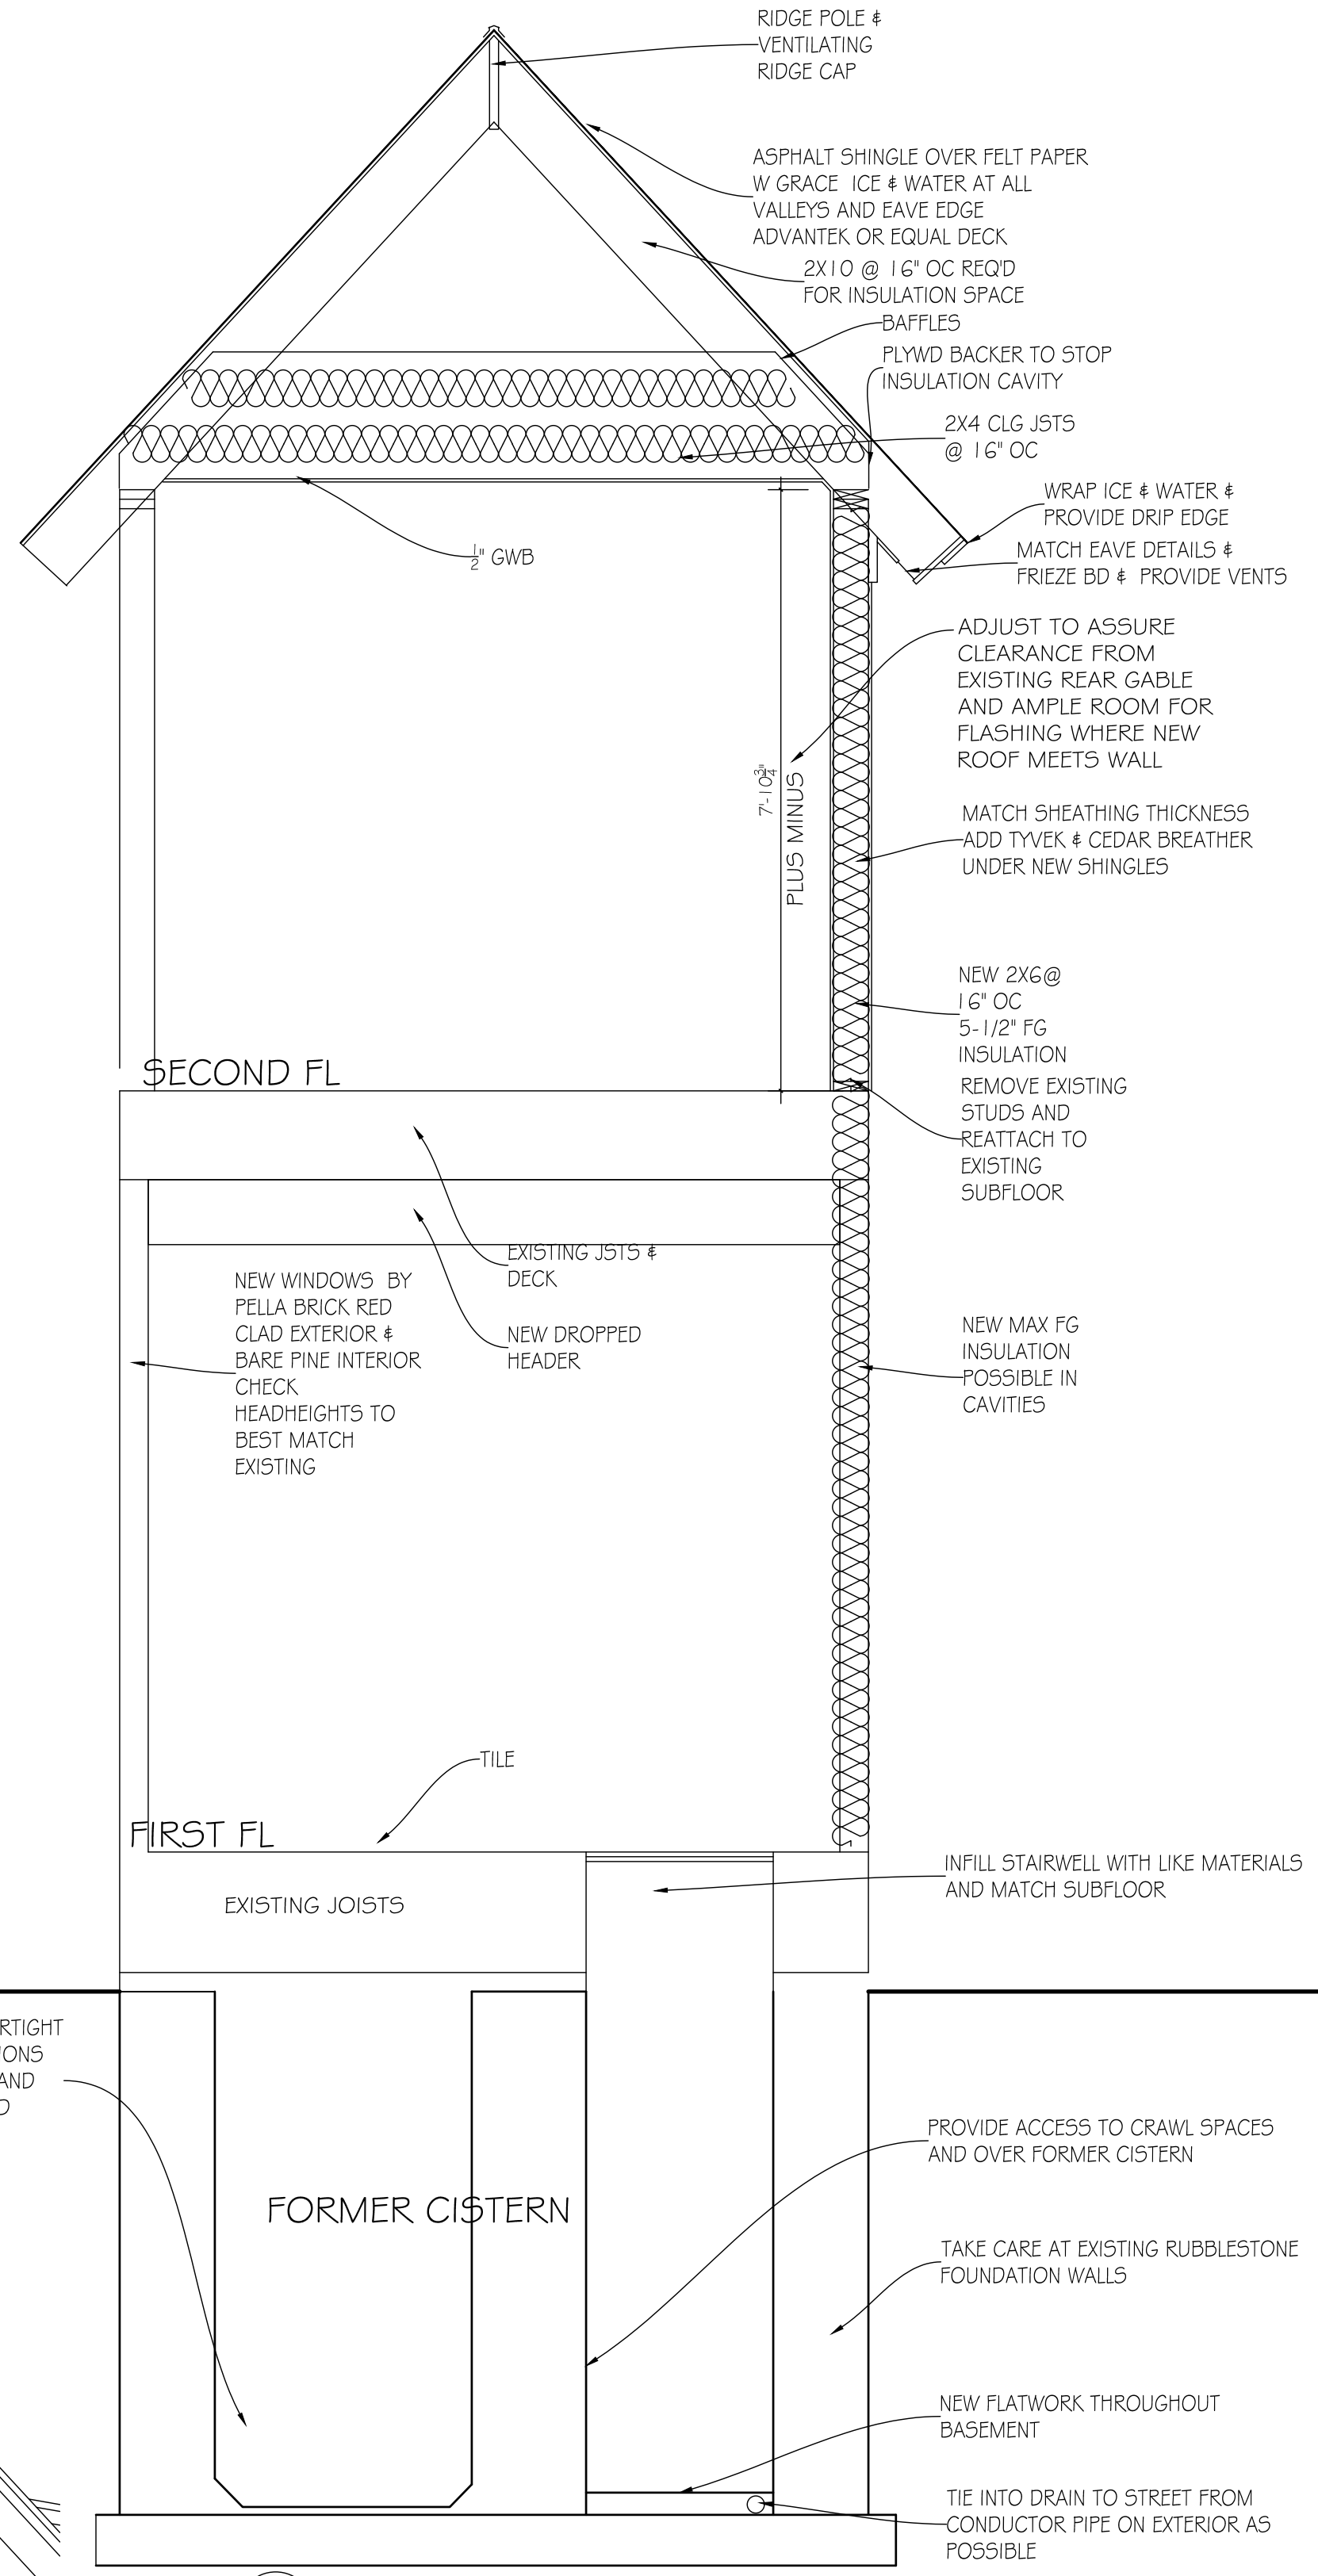

4 PROPOSED WALL SECTION RECONSTRUCTION
A2

CERTIFIED STAMP

B&H
BAILEY & HARRIS
ARCHITECTS

1350 MAIN STREET, EAST
AURORA, NY 14052
PHONE/FAX: 716-652-6055

GENERAL NOTES

REVISIONS

This document contains information proprietary to Bailey & Harris Architects and is furnished in confidence for the limited purpose of evaluation, bidding or review. This document or its contents may not be reproduced or disclosed to others without the prior written consent of Bailey & Harris Architects. All rights reserved. Copyright 2007.

PROPOSED FLOOR PLANS

SHEET NAME

DATE 3 16 20

SCALE AS NOTED

CLIENT NAME AND CURRENT ADDRESS

CICH HOUSE
428 FILLMORE AVE
EAST AURORA, NY

PROJECT NAME AND ADDRESS

CICH HOUSE
428 FILLMORE AVE
EAST AURORA, NY

SHEET

A2