


3/27/2020 10:02 PM CAUSERS THORNTON/GOBLE DRIVE, J.F. ARCHITECT PROJECTS, 2019\19-012 GERACE RESIDENCE ADDITION_ARCHON NY, J.F., 400- CONSTRUCTION DOCUMENTATION, GERACE RESIDENCE- 440- SECTIONS.DWG Plot: 3/27/2020 10:02 PM

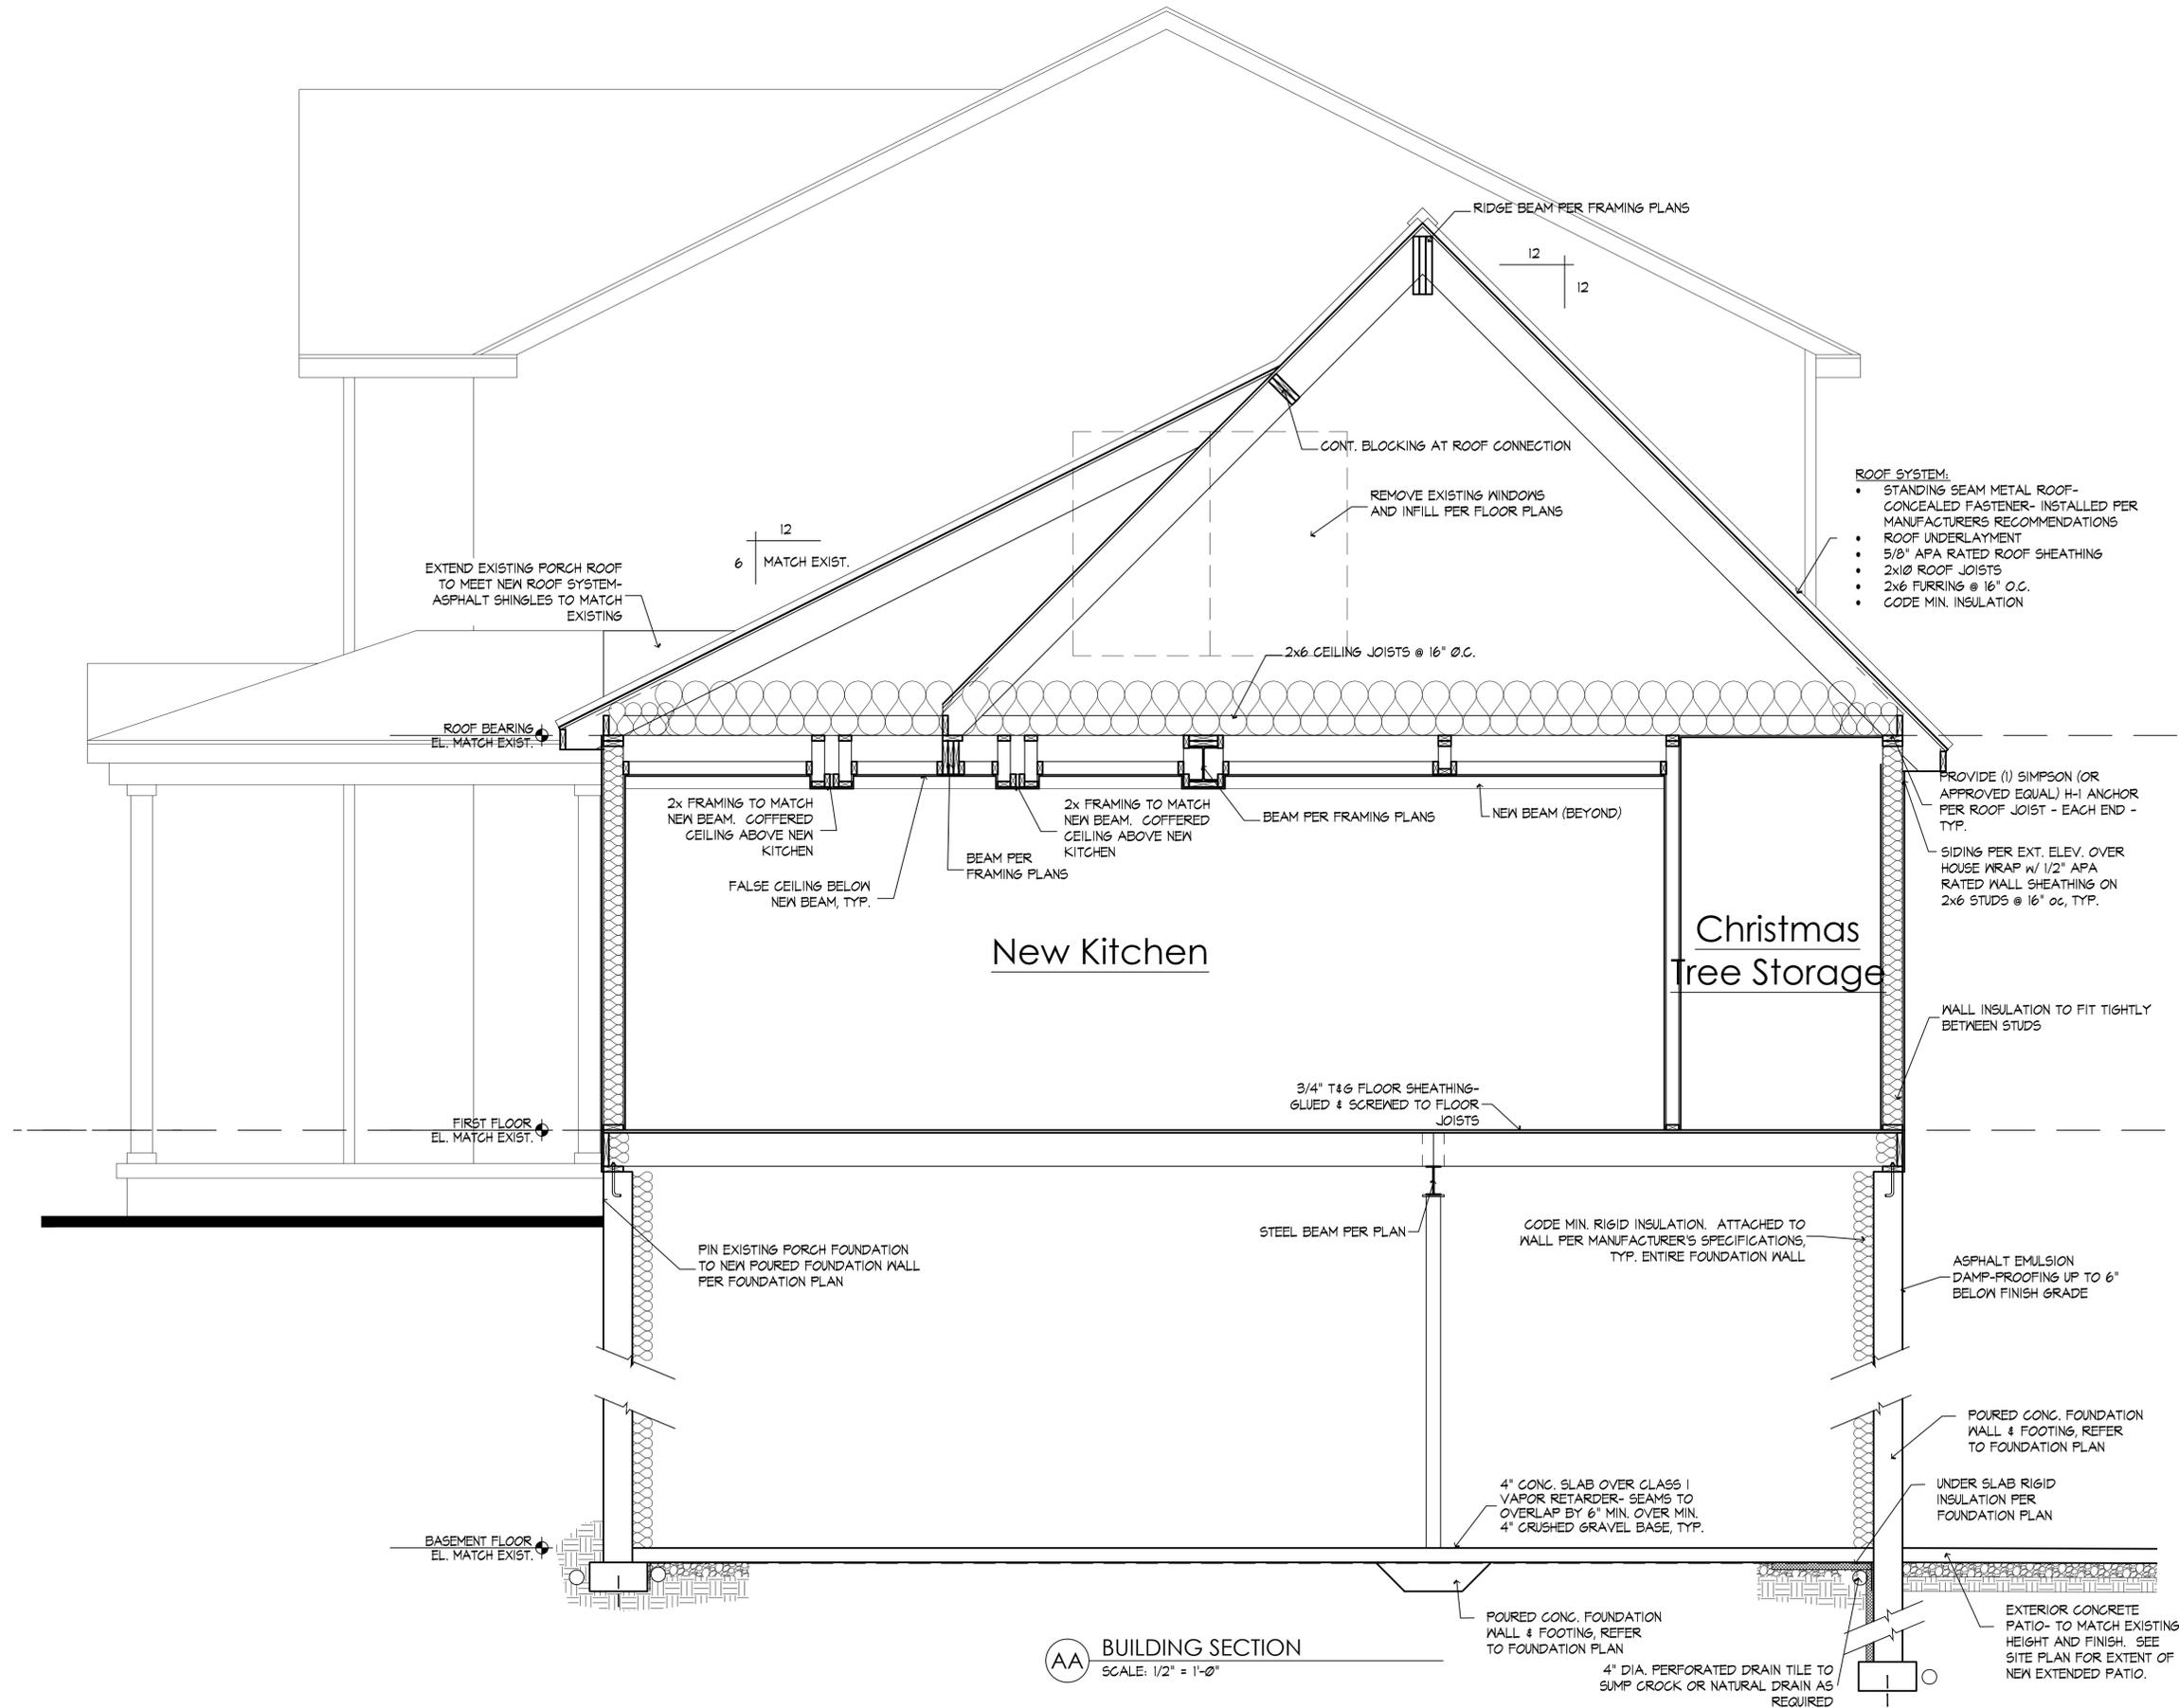

AA BUILDING SECTION
SCALE: 1/2" = 1'-0"

FIREBLOCKING
2015 IRC SECTION R302.11 FIREBLOCKING REQUIRED.

FIREBLOCKING SHALL BE PROVIDED TO CUT OFF ALL CONCEALED DRAFT OPENINGS (BOTH VERTICAL AND HORIZONTAL) AND TO FORM AN EFFECTIVE FIRE BARRIER BETWEEN STORIES, AND BETWEEN A TOP STORY AND THE ROOF SPACE. FIREBLOCKING SHALL BE PROVIDED IN WOOD-FRAME CONSTRUCTION IN THE FOLLOWING LOCATIONS.

- IN CONCEALED SPACES OF STUD WALLS AND PARTITIONS, INCLUDING FURRED SPACES AND PARALLEL ROWS OF STUDS OR STAGGERED STUDS, AS FOLLOWS:
 - VERTICALLY AT THE CEILING AND FLOOR LEVELS.
 - HORIZONTALLY AT INTERVALS NOT EXCEEDING 10'-0".
- AT ALL INTERCONNECTIONS BETWEEN CONCEALED VERTICAL AND HORIZONTAL SPACES SUCH AS OCCUR AT SOFFITS, DROP CEILING AND COVE CEILING.
- IN CONCEALED SPACES BETWEEN STAIR STRINGERS AT THE TOP AND BOTTOM OF THE RUN.
- AT OPENINGS AROUND VENTS, PIPES, DUCTS, CABLES AND WIRES AT CEILING AND FLOOR LEVEL, WITH AN APPROVED MATERIAL TO RESIST THE FREE PASSAGE OF FLAME AND PRODUCTS OF COMBUSTION.
- REFER TO BUILDING CODE FOR THE SPECIFIC FIREBLOCKING OF CHIMNEYS AND FIREPLACES.
- FIREBLOCKING OF CORNICES OF A TWO-FAMILY DWELLING IS REQUIRED AT THE LINE OF DWELLING UNIT SEPARATION.

FIREBLOCKING SHALL CONSIST MATERIALS LISTED IN THE BUILDING CODE, AND INSTALLED IN SUCH A MANNER AS TO BE SECURELY RETAINED IN PLACE.

- ROOF SYSTEM:**
- STANDING SEAM METAL ROOF- CONCEALED FASTENER- INSTALLED PER MANUFACTURERS RECOMMENDATIONS
 - ROOF UNDERLAYMENT
 - 5/8" APA RATED ROOF SHEATHING
 - 2x10 ROOF JOISTS
 - 2x6 FURRING @ 16" O.C.
 - CODE MIN. INSULATION

PERMIT SET



716.646.8251
www.havenarchitecture.com

WARNING: IT IS A VIOLATION OF SECTION 2019 SUBDIVISION 2 OF THE NEW YORK STATE EDUCATION LAW FOR ANY PERSON UNLESS ACTING UNDER THE DIRECTION OF A LICENSED ARCHITECT OR PROFESSIONAL ENGINEER TO ALTER IN ANY WAY PLANS SPECIFICATIONS OR REPORTS TO WHICH THE SEAL OF A LICENSED ARCHITECT OR PROFESSIONAL ENGINEER HAS BEEN APPLIED.

DOCUMENT STATUS

- PRELIMINARY
 - PROGRESS
 - BID SET
 - PERMIT SET
 - FINAL FOR CONSTRUCTION
- ISSUED BY JACOB FLITTON ARCHITECT PLLC

GERACE RES.
11240 Hiller Road
Akron NY 14001

Job # 19-012

Revisions

Date: 2020.03.30

COPYRIGHT 2020
JACOB FLITTON ARCHITECT, PLLC
ALL RIGHTS RESERVED

ALL DESIGN, DRAWINGS AND WRITTEN MATERIAL APPEARING HEREIN CONSTITUTE THE ORIGINAL AND UNPUBLISHED WORK OF JACOB FLITTON ARCHITECT, PLLC AND MAY NOT BE REPRODUCED, COPIED, DISSEMINATED OR DISCLOSED WITHOUT WRITTEN CONSENT.

THE RECIPIENT BY ACCEPTING THIS DOCUMENT ASSUMES CUSTODY AND AGREES THAT THIS DOCUMENT WILL NOT BE COPIED OR REPRODUCED IN PART OR IN WHOLE AND THAT ANY SPECIAL FEATURES PERTAINING TO THIS DESIGN SHALL NOT BE INCORPORATED INTO ANY OTHER PROJECT UNLESS PRIOR AGREEMENT HAS BEEN OBTAINED IN WRITING. THESE DOCUMENTS WILL BE RETURNED IMMEDIATELY UPON COMPLETION OF THE PROJECT.

THIS DOCUMENT IS THE EXCLUSIVE PROPERTY OF JACOB FLITTON ARCHITECT, PLLC. NO RIGHTS TO OWNERSHIP ARE TRANSFERABLE OR SHALL BE LOST BY THE FILING OF THIS DOCUMENT WITH ANY AND ALL PUBLIC AUTHORITIES FOR THE PURPOSE OF COMPLIANCE WITH LOCAL ORDINANCES, I.E. BUILDING PERMIT, ETC.

PROPRIETY RIGHTS TO THESE DOCUMENTS SHALL NOT BE LOST UNDER BANKRUPTCY OR FORECLOSURE ACTIONS THAT MAY ARISE AT ANY TIME DURING THE EXECUTION OF THIS PROJECT.

Buiding Section & Details

TO THE BEST OF MY KNOWLEDGE BELIEF & PROFESSIONAL JUDGMENT, ALL PLANS, DRAWINGS, SPECIFICATIONS, ETC. INCLUDED IN THIS DRAWING & PERMIT PACKAGE ARE IN COMPLIANCE WITH THE MOST CURRENT IRC 2015 (AS ADOPTED BY NEW YORK STATE) ENERGY CODE.



Sheet: **A4.0**